


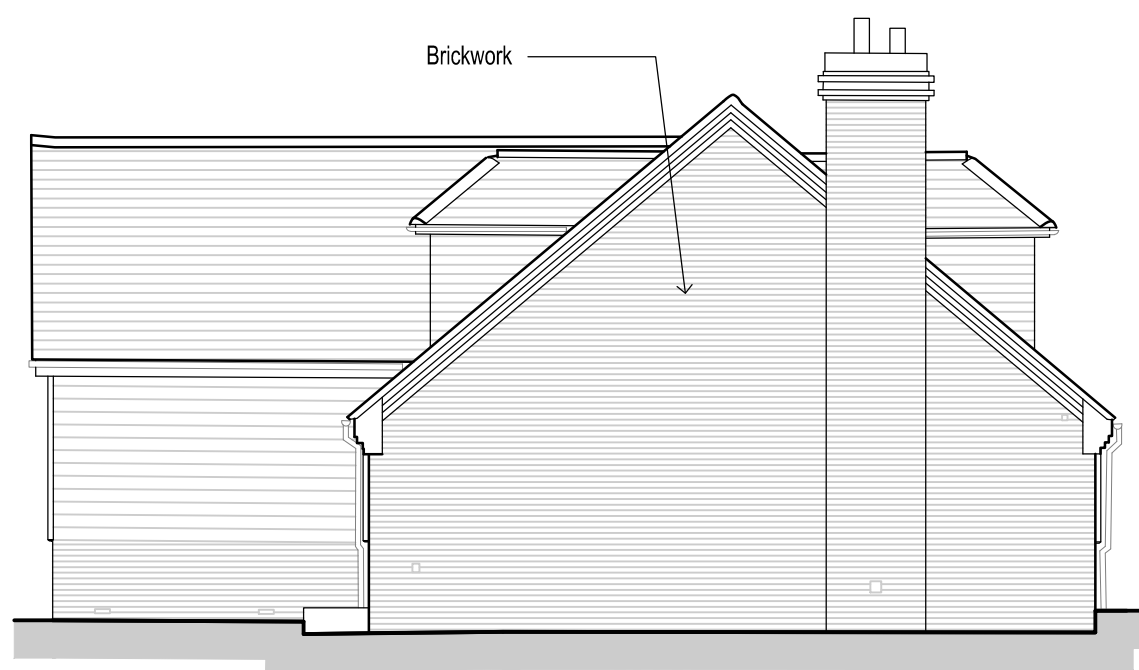


North West Elevation




South West Elevation





South East Elevation

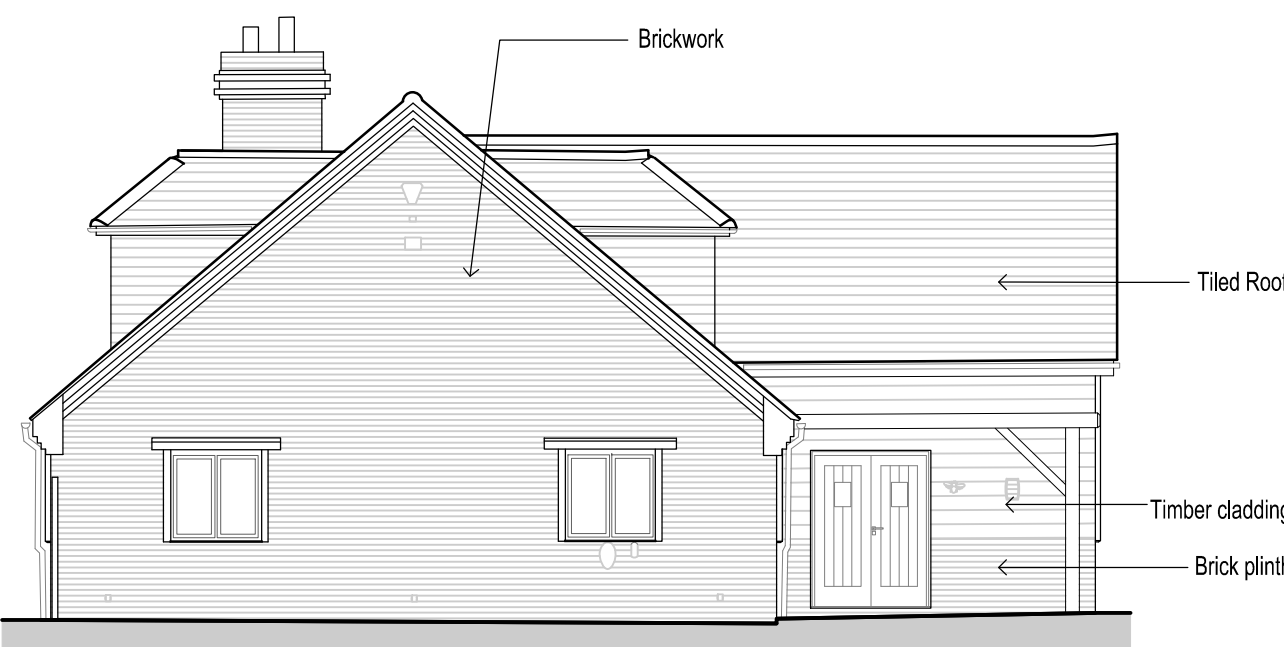

North East Elevation

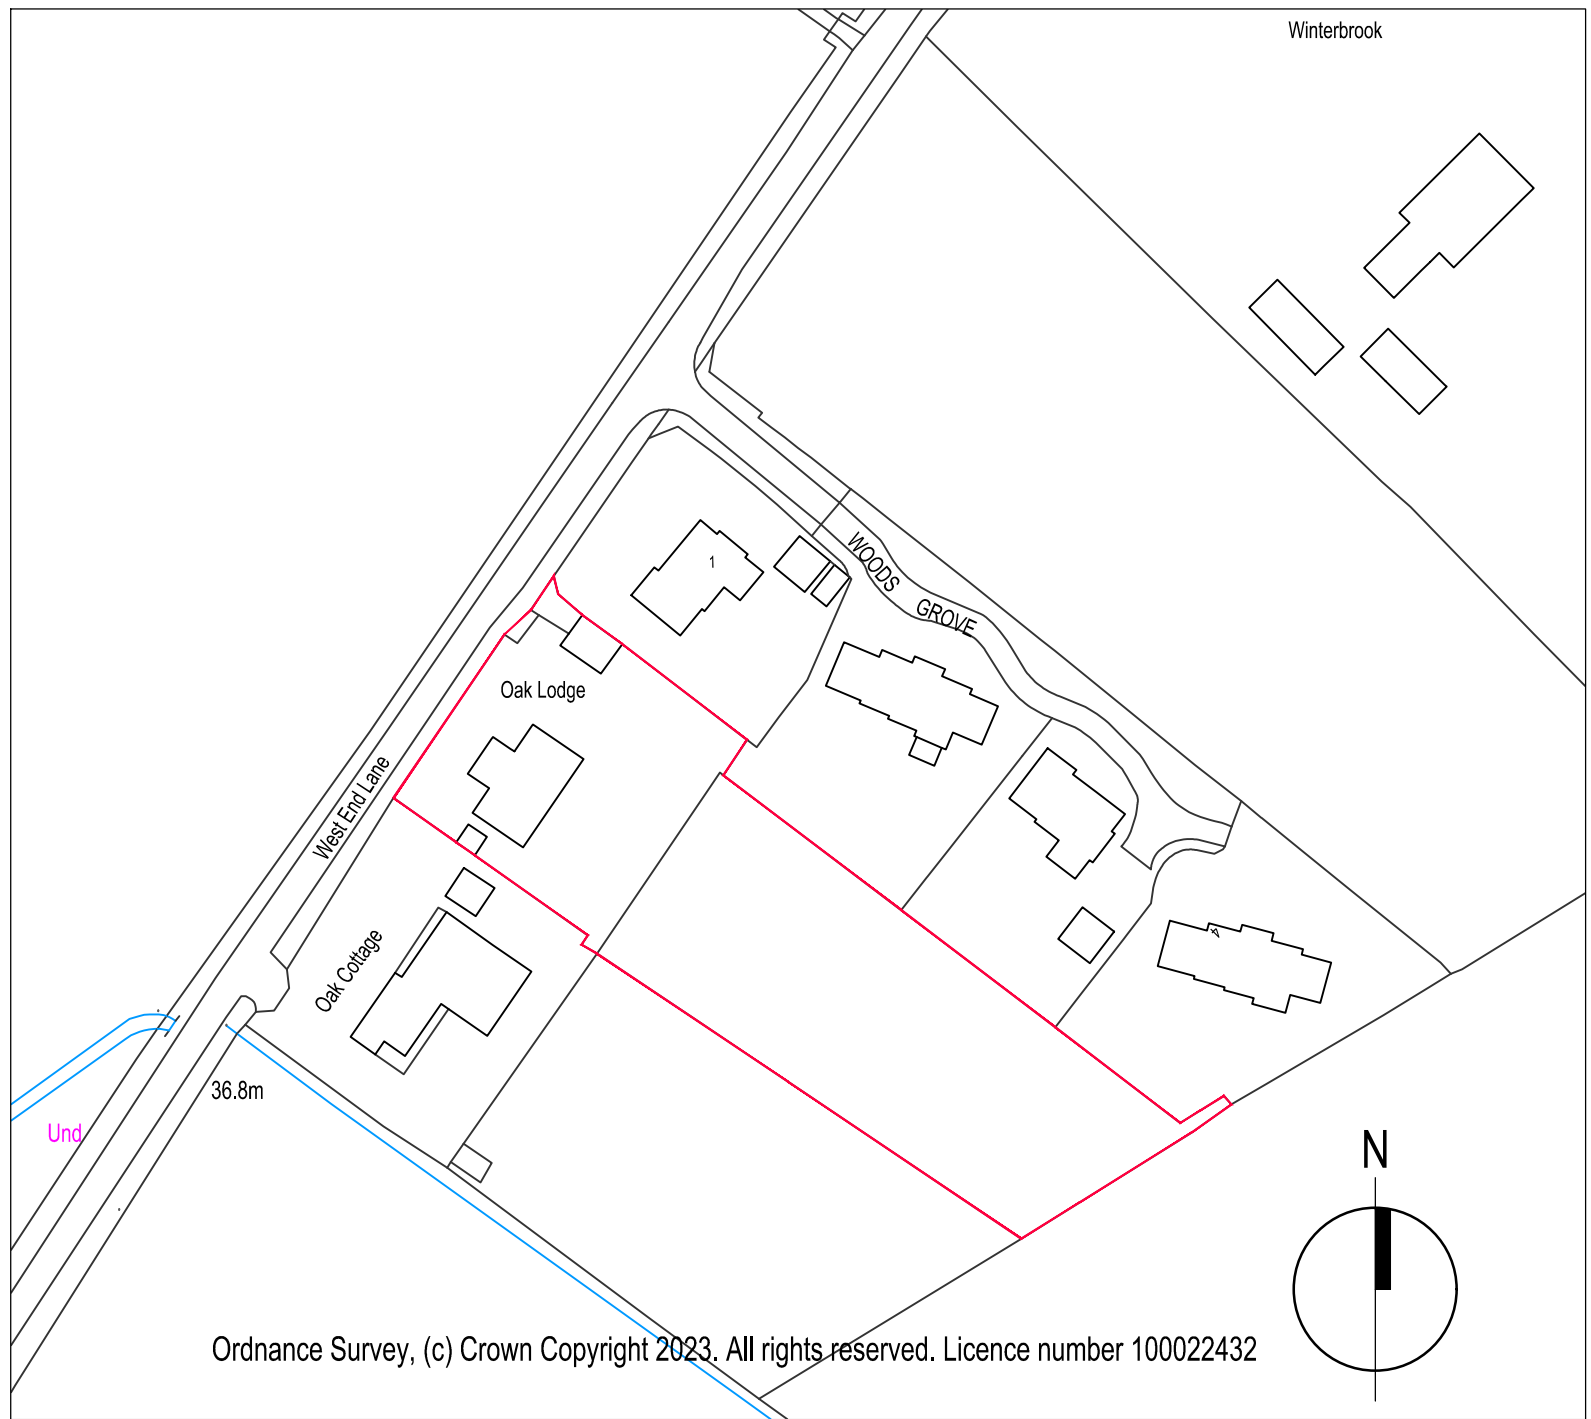

Location Plan 1:1250

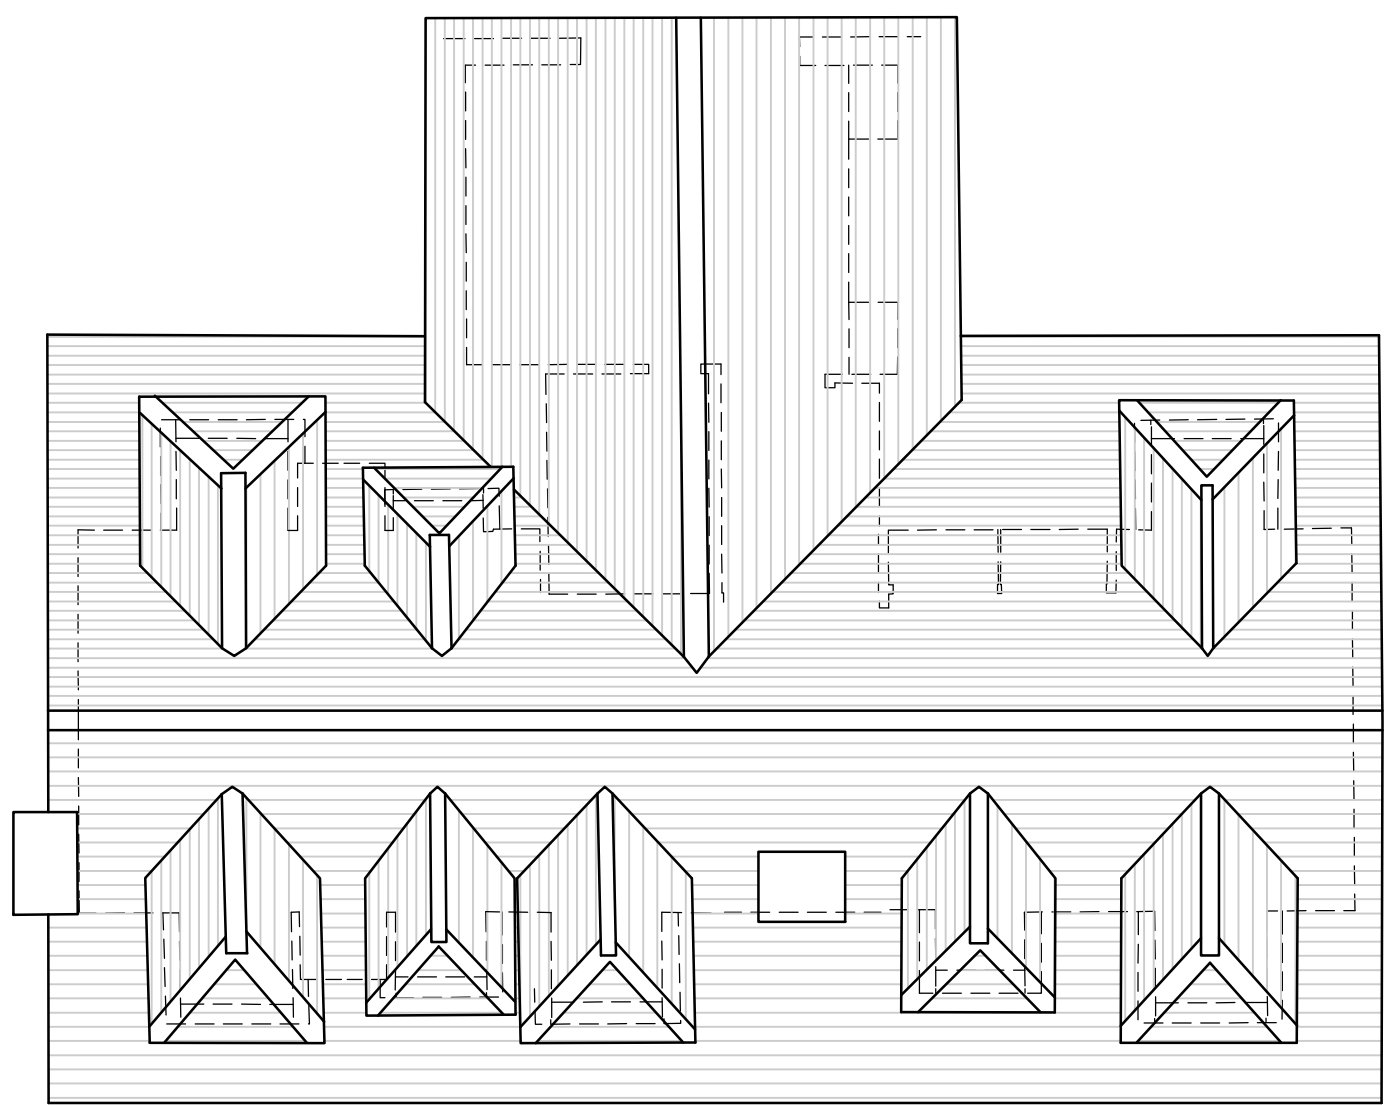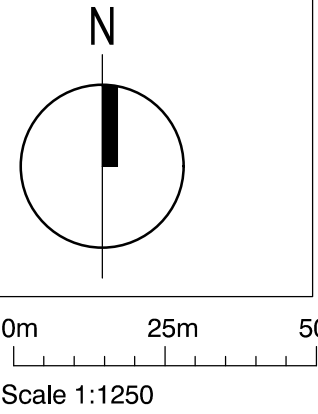


Roof Plan

Legend

- New walls
- Existing walls
- Existing removed

Survey carried out & drawn by:

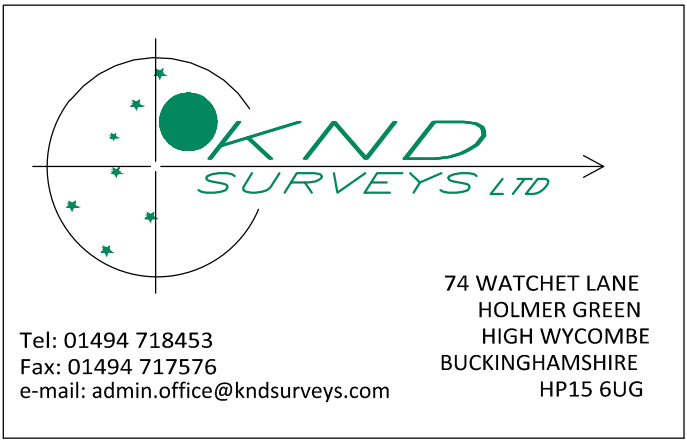


REVISION	DATE	DETAILS	CHECKED: NH
DRAWN: NH			

HAA take no responsibility for any dimensions obtained by measuring or scaling from this drawing. All dimensions are in millimeters, all levels are in meters, unless otherwise stated. If no dimension is given, ascertain the dimension specifically from the Architect or by site measurement. The sizing of all structural and service elements must always be checked against the relevant engineer's drawings.

ALL COPYRIGHT RESERVED ©

HEIGHWAY ASSOCIATES ARCHITECTS

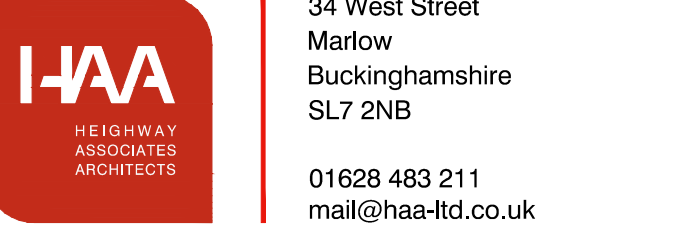


Client: Mr & Mrs M French

Project: Oak Lodge, West End
Waltham St Lawrence, RG10 0NL



Title: Existing Plans and Elevations

Issue: Building Regulations / Tender
Scale: 1:1250, 1:100 @ A1
Date: November 2023

Drwg No: 2011-B-01 Rev:

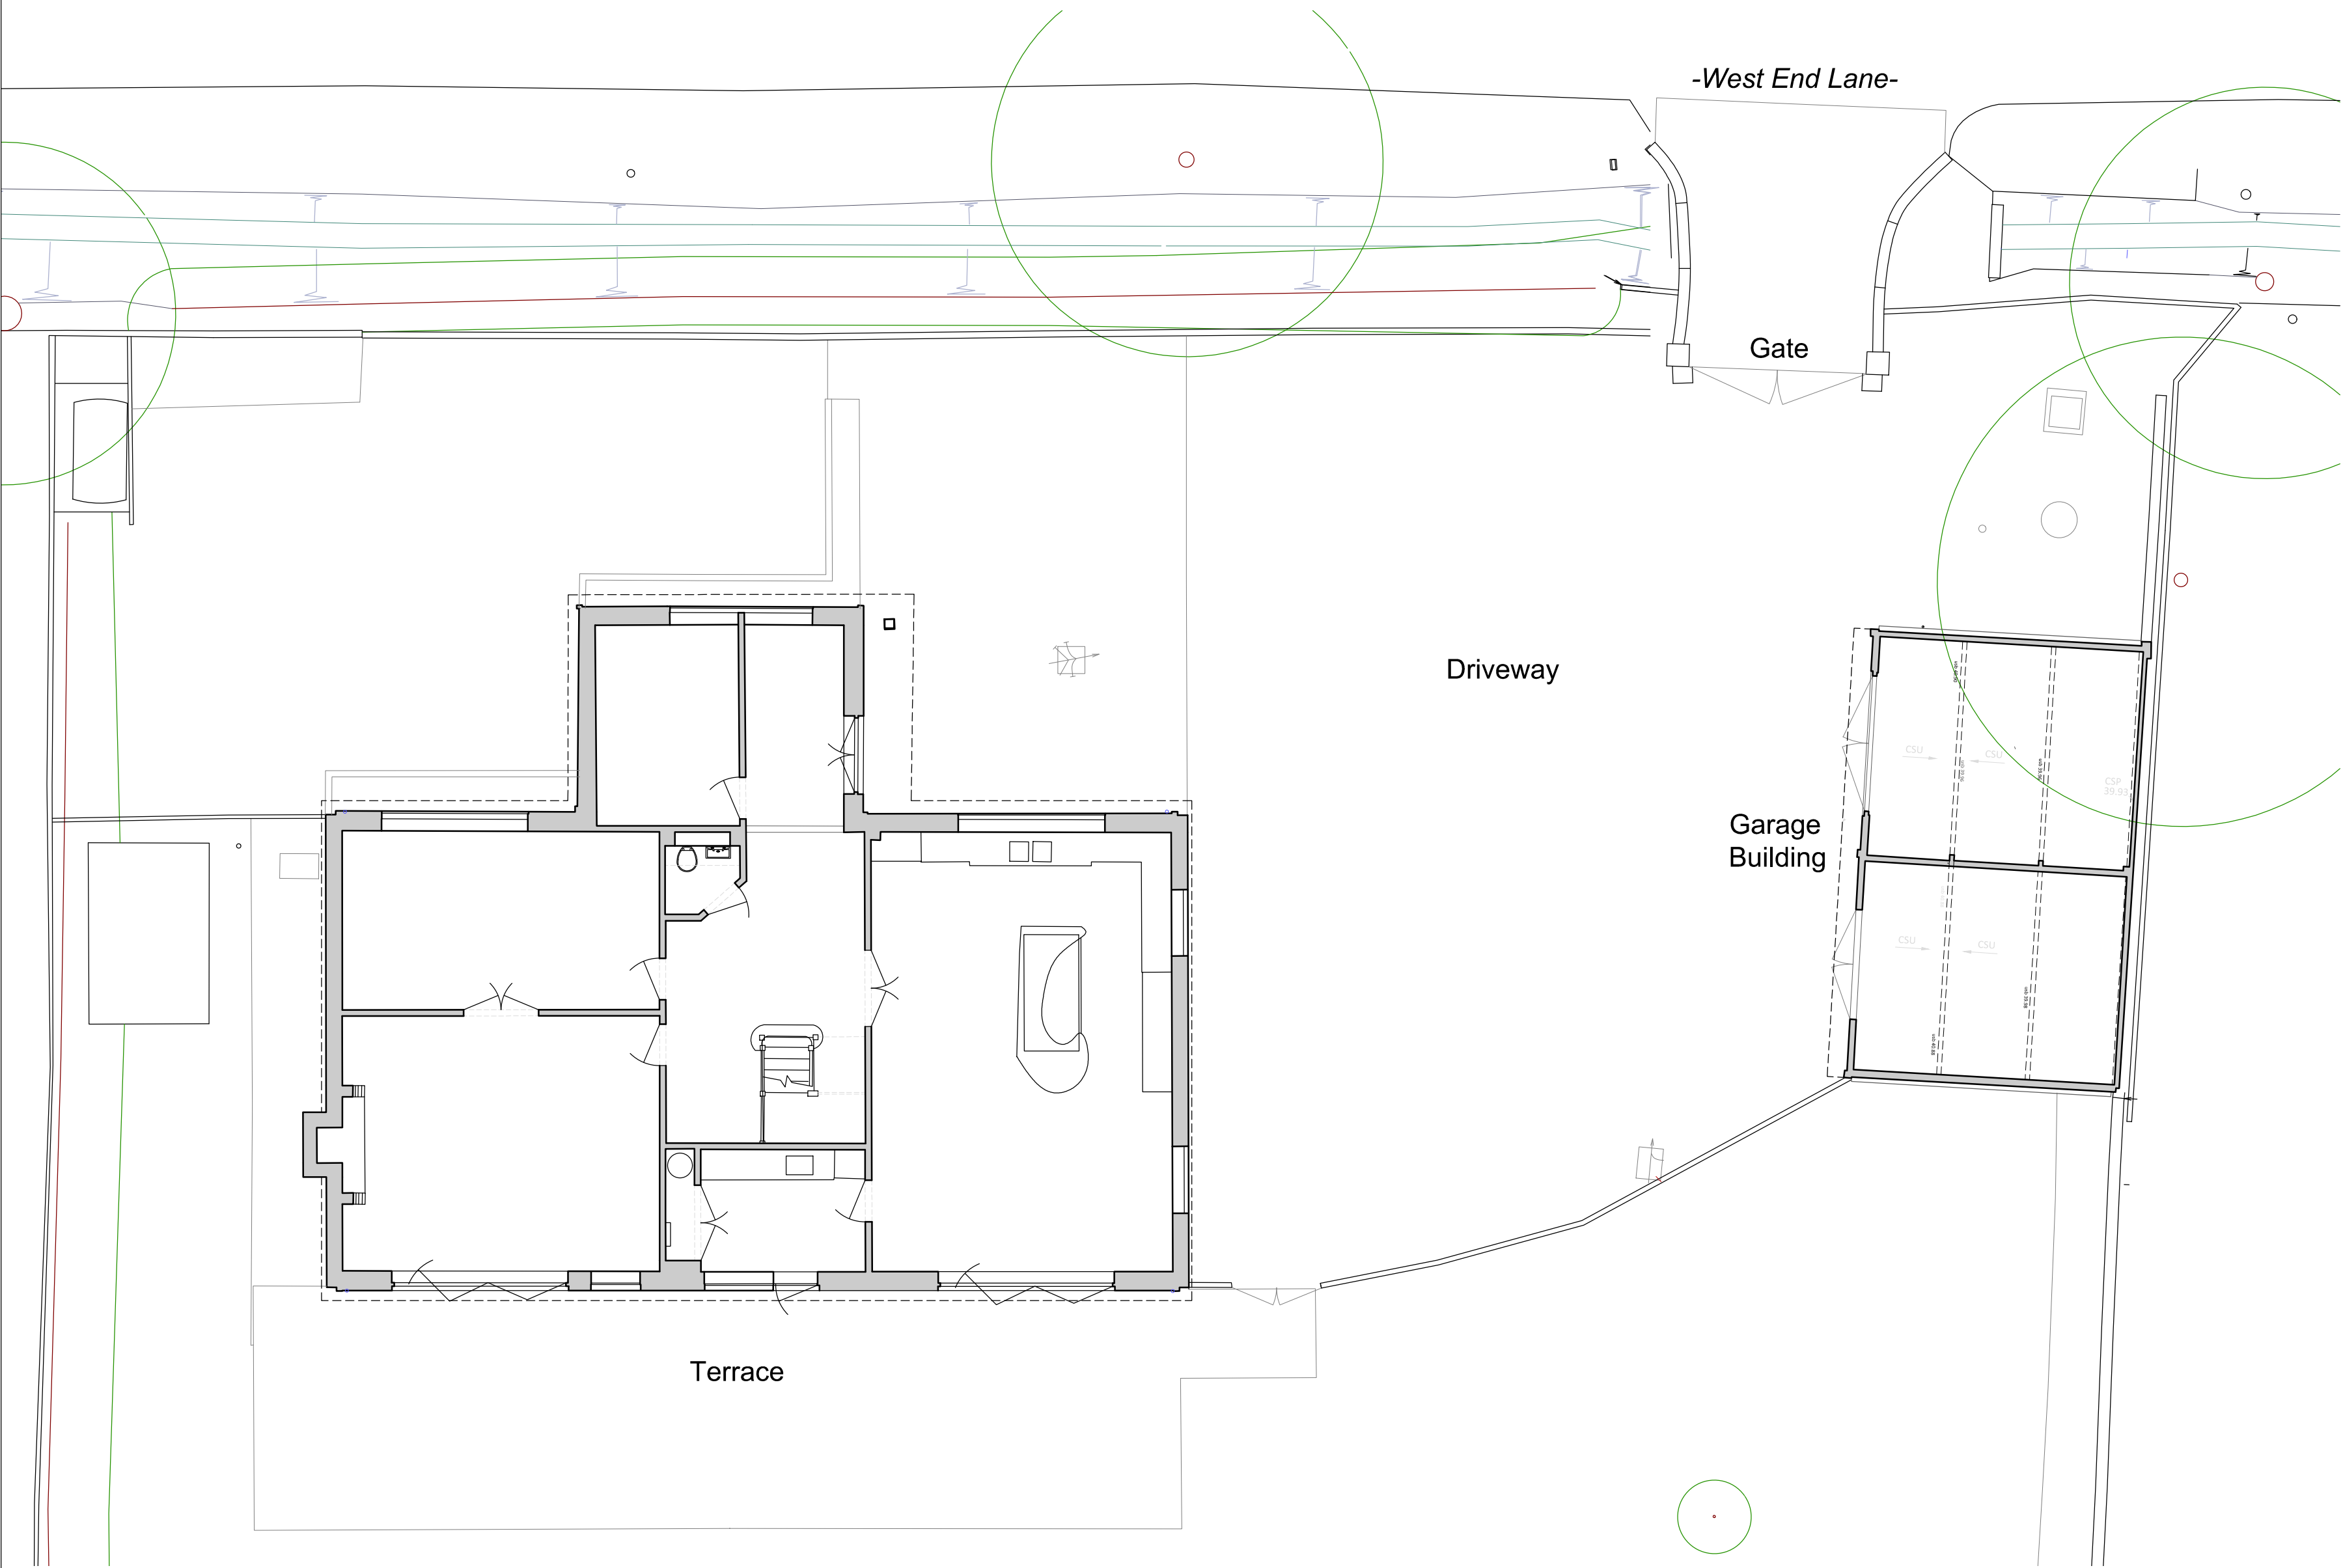

Ground Floor Plan

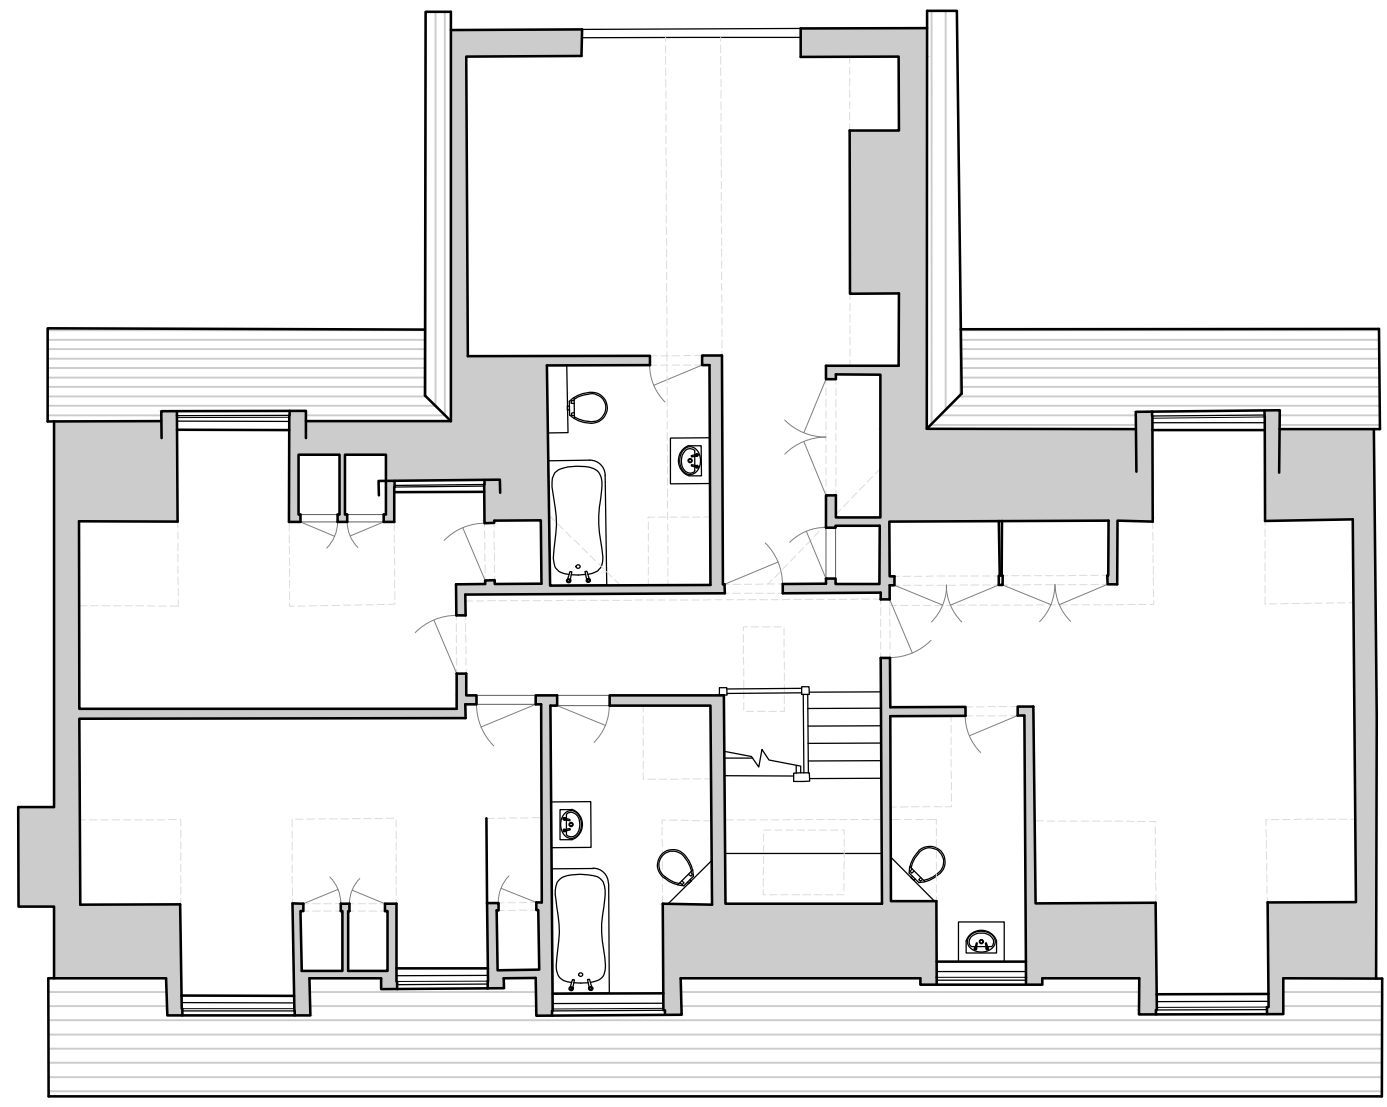 

First Floor Plan