




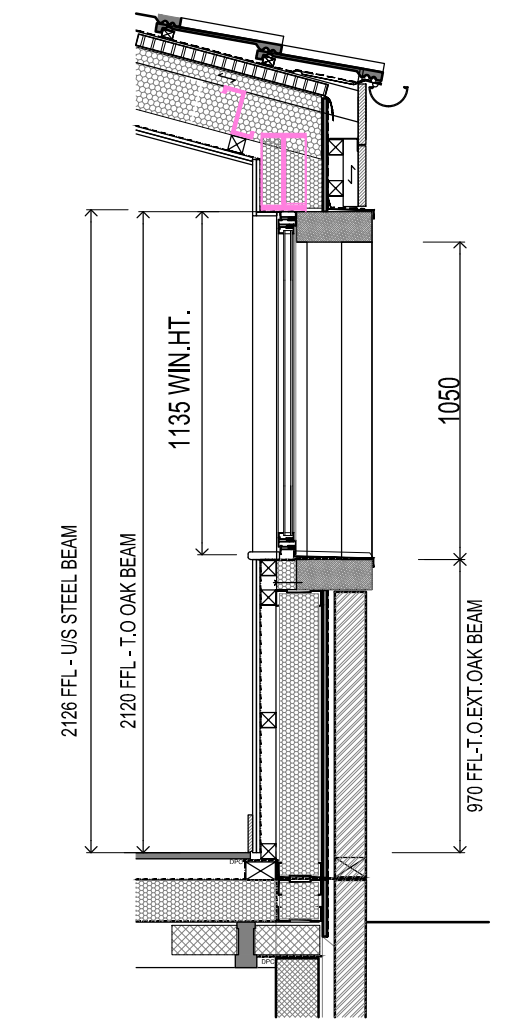


SECTION THRU' WG.01/02

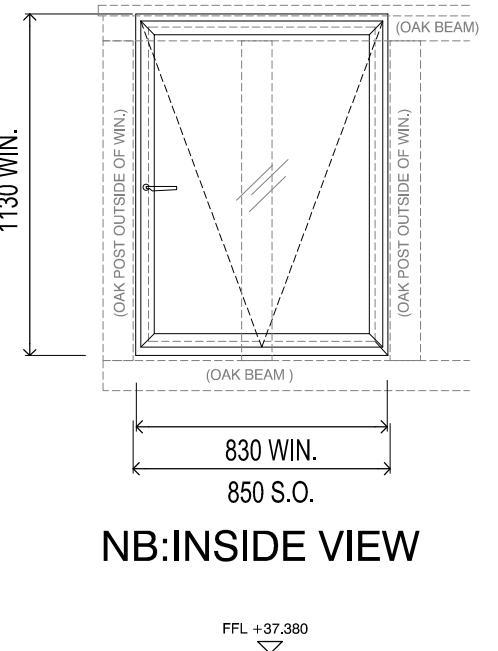


WG.01
Single Casement Window
Bottom-hinged Tilt

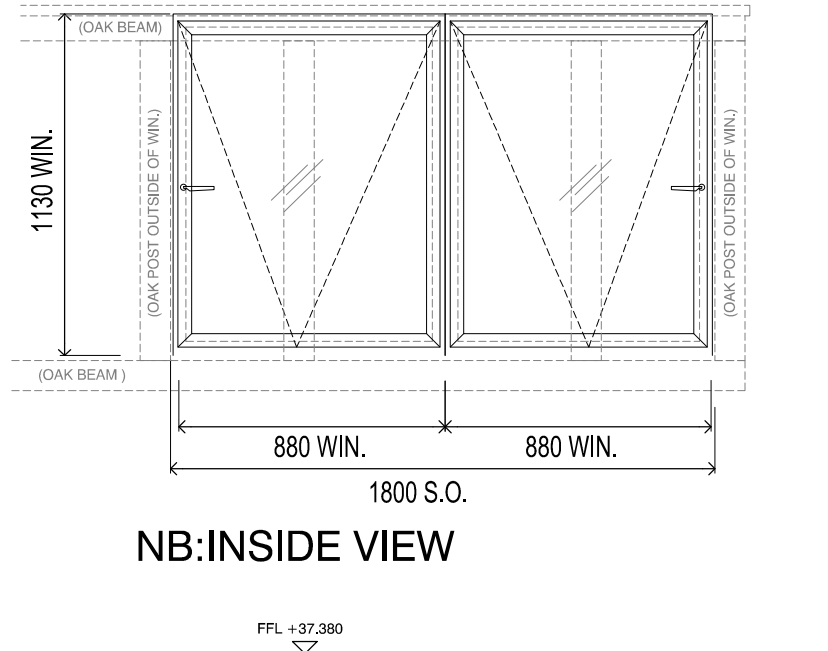


WG.02
Double Casement Window
Bottom-hinged Tilt

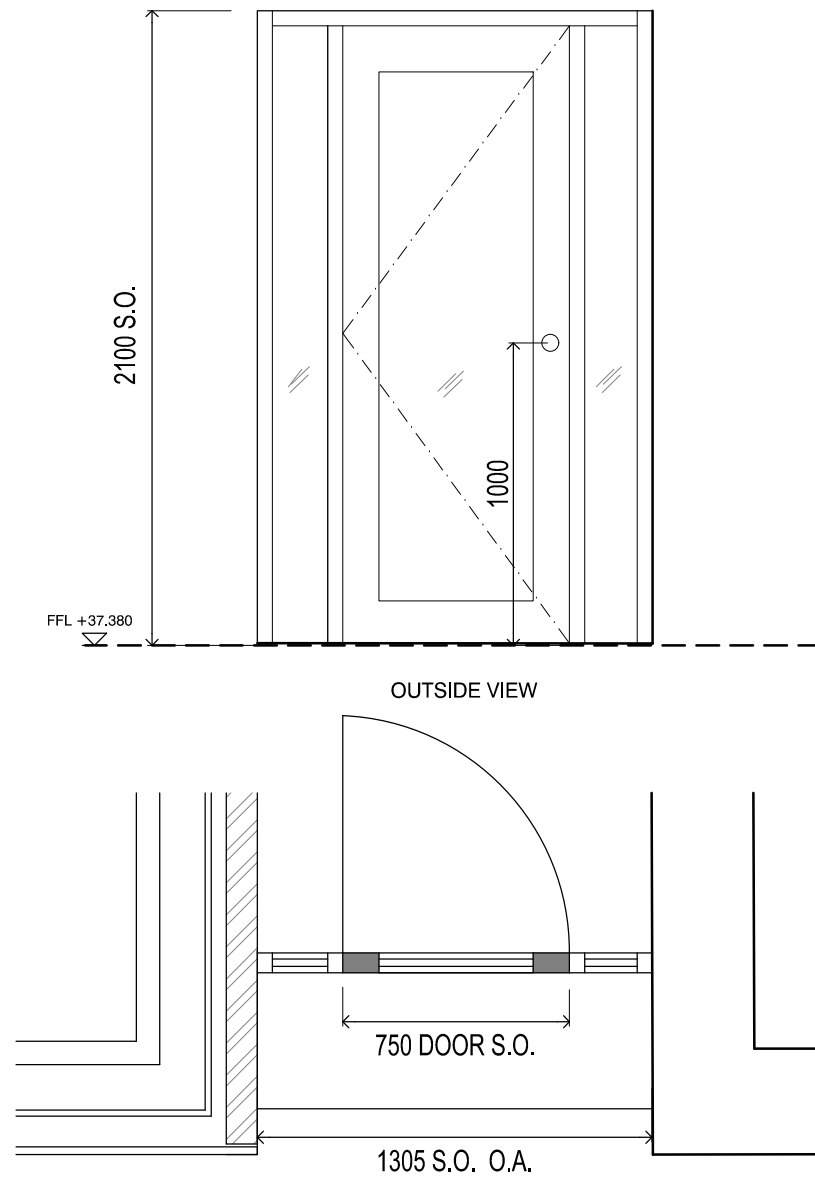


DG.01
Entrance Door (Front)
with two Equal Fixed Side lights
all toughened glass
PAS 24 rated

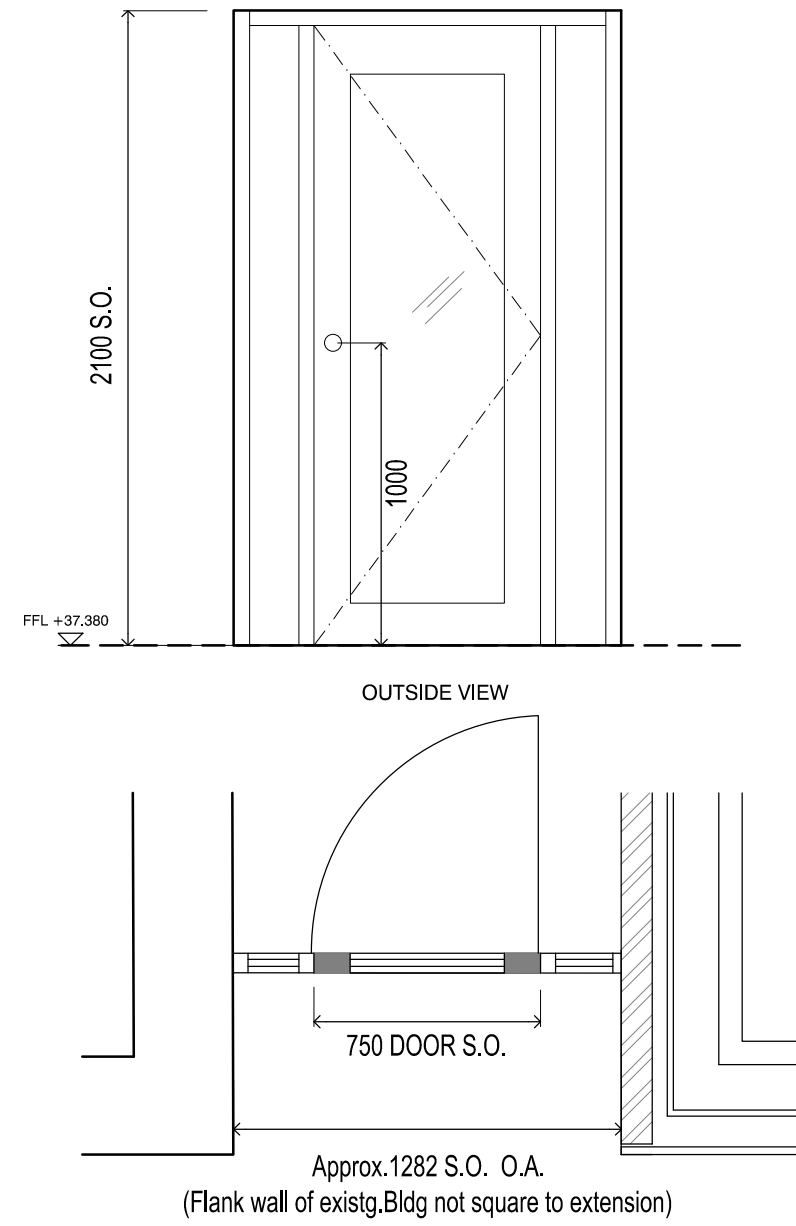


DG.02
Entrance Door (Rear)
with two Equal Fixed Side lights
all toughened glass
PAS 24 rated

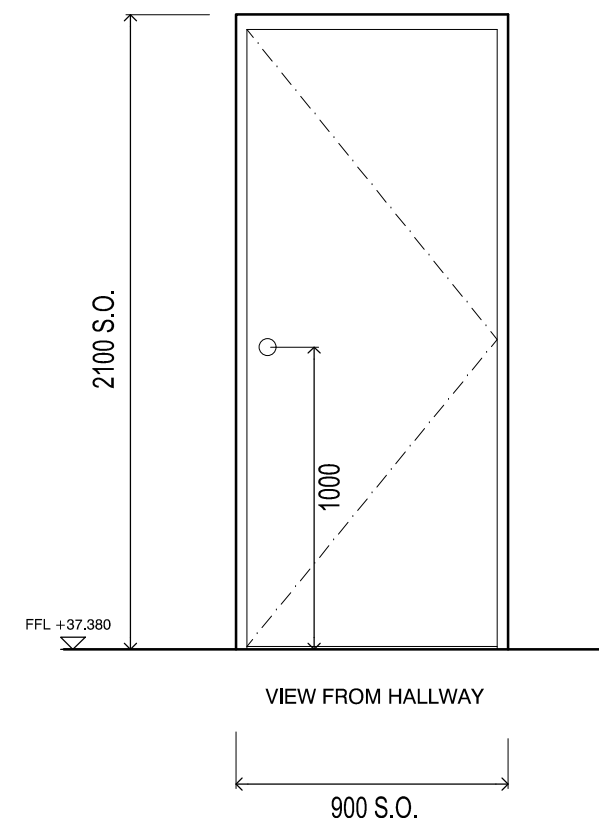


DG.04
Solid core Timber Door
826 x 2040 x 44mm thk.
As per Specs.

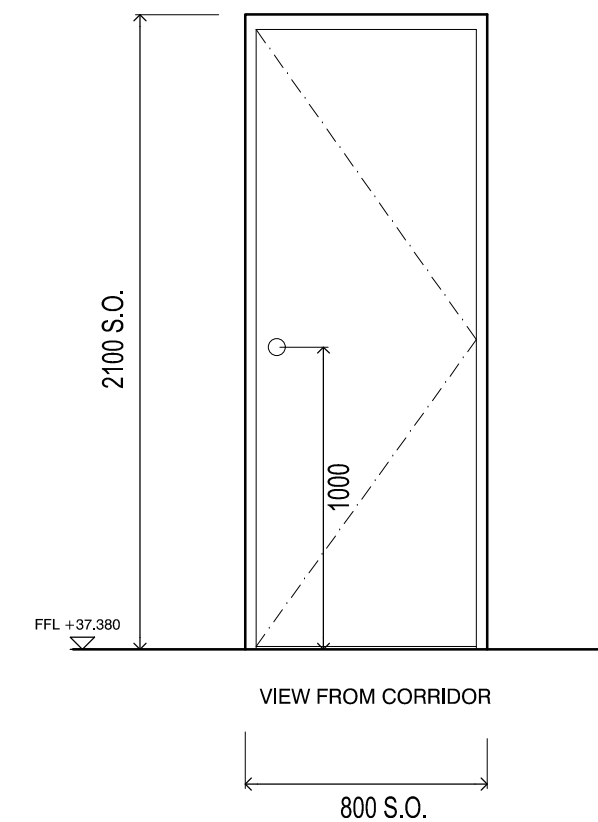


DG.05
Solid core Timber Door
726 x 2040 x 44mm thk.
As per Specs.
Timber clad inside Bathroom
(Ref.Dwg. 2011-T-04)

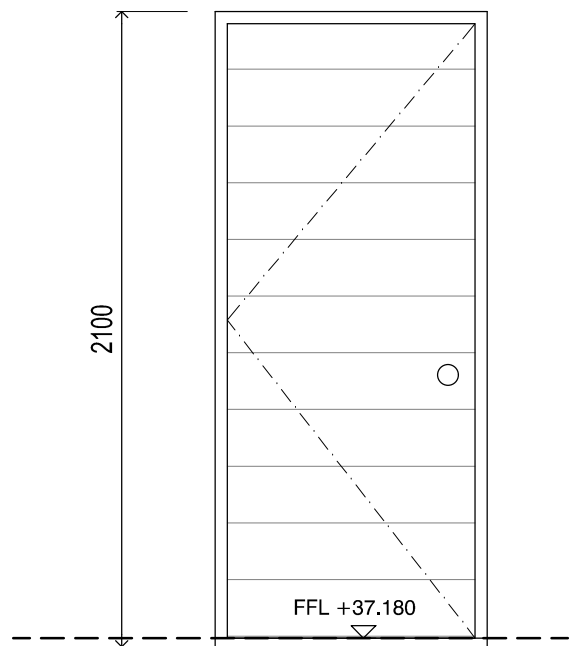


DG.09
Solid Timber Door,
Ledged & braced, clad in
Horizontal Oak Boards to match wall cladding

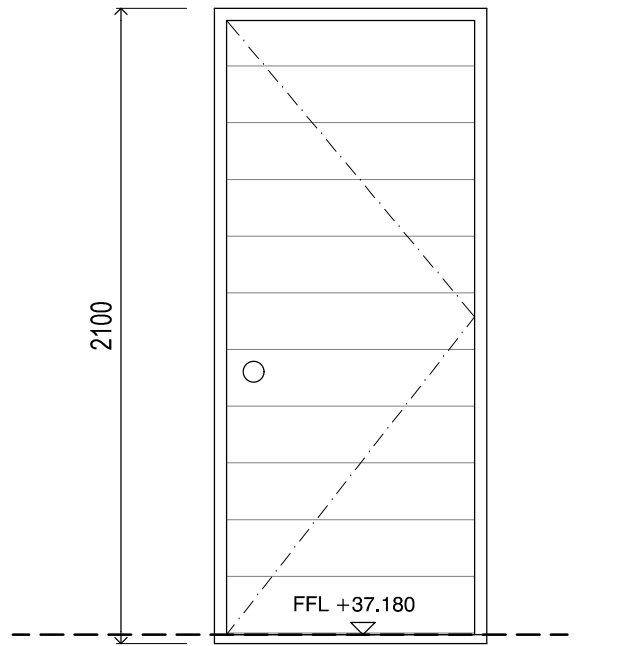


DG.09
SAME AS DG.08

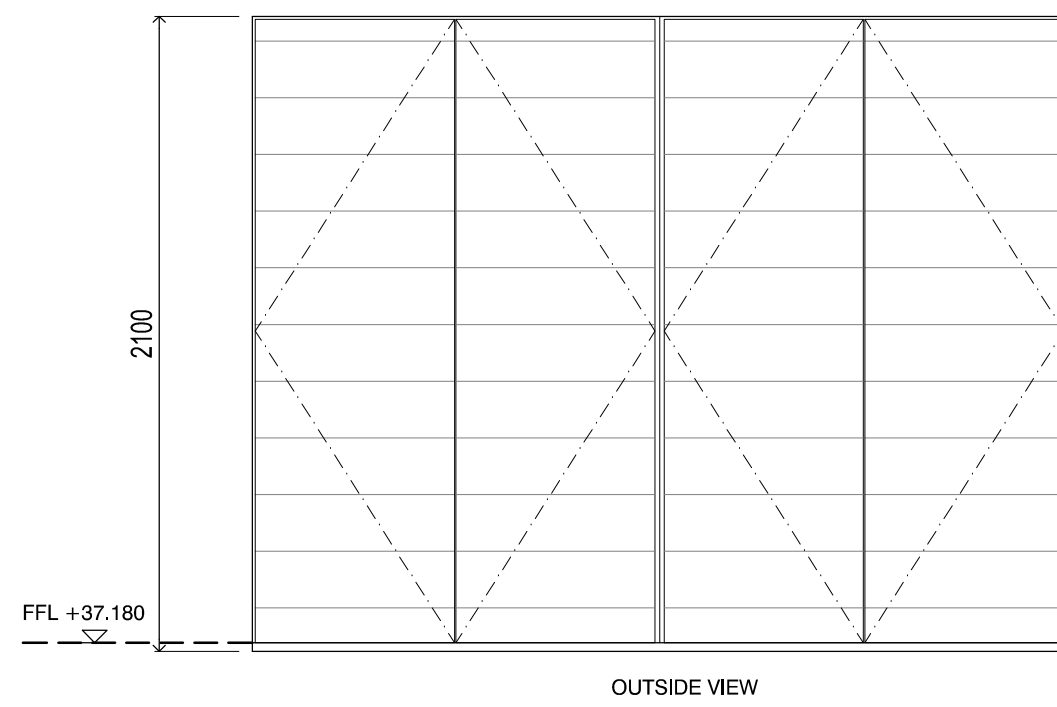

DG.07B
SAME AS DG.07A

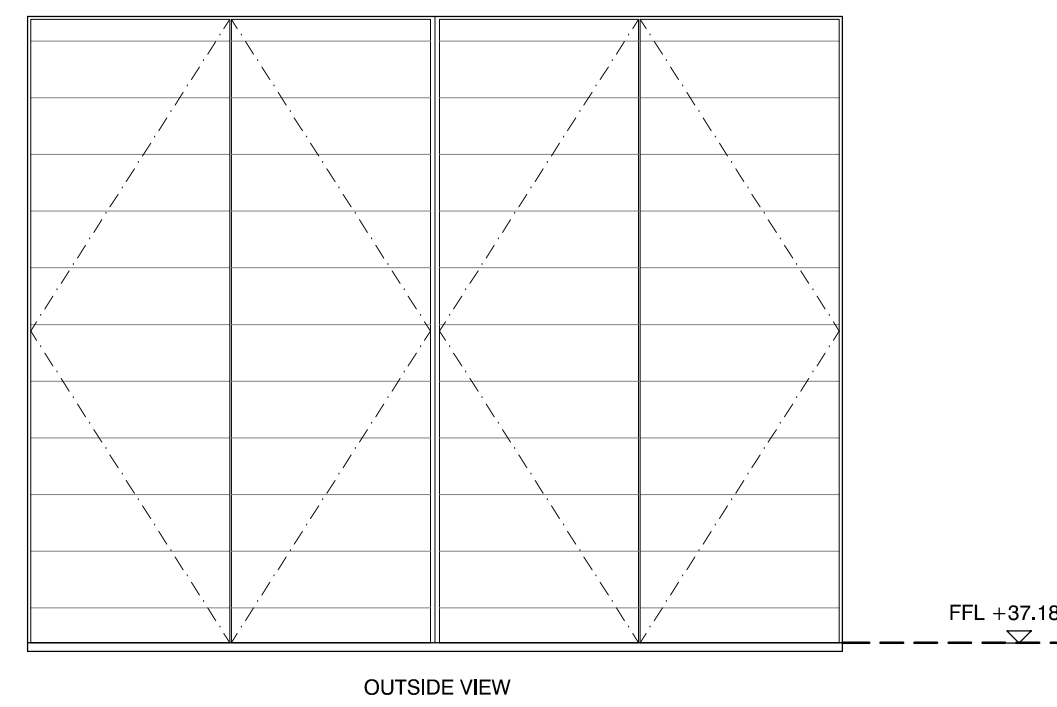


DG.07A
Bi-fold Garage Doors clad in
Horizontal Oak Boards to match wall cladding

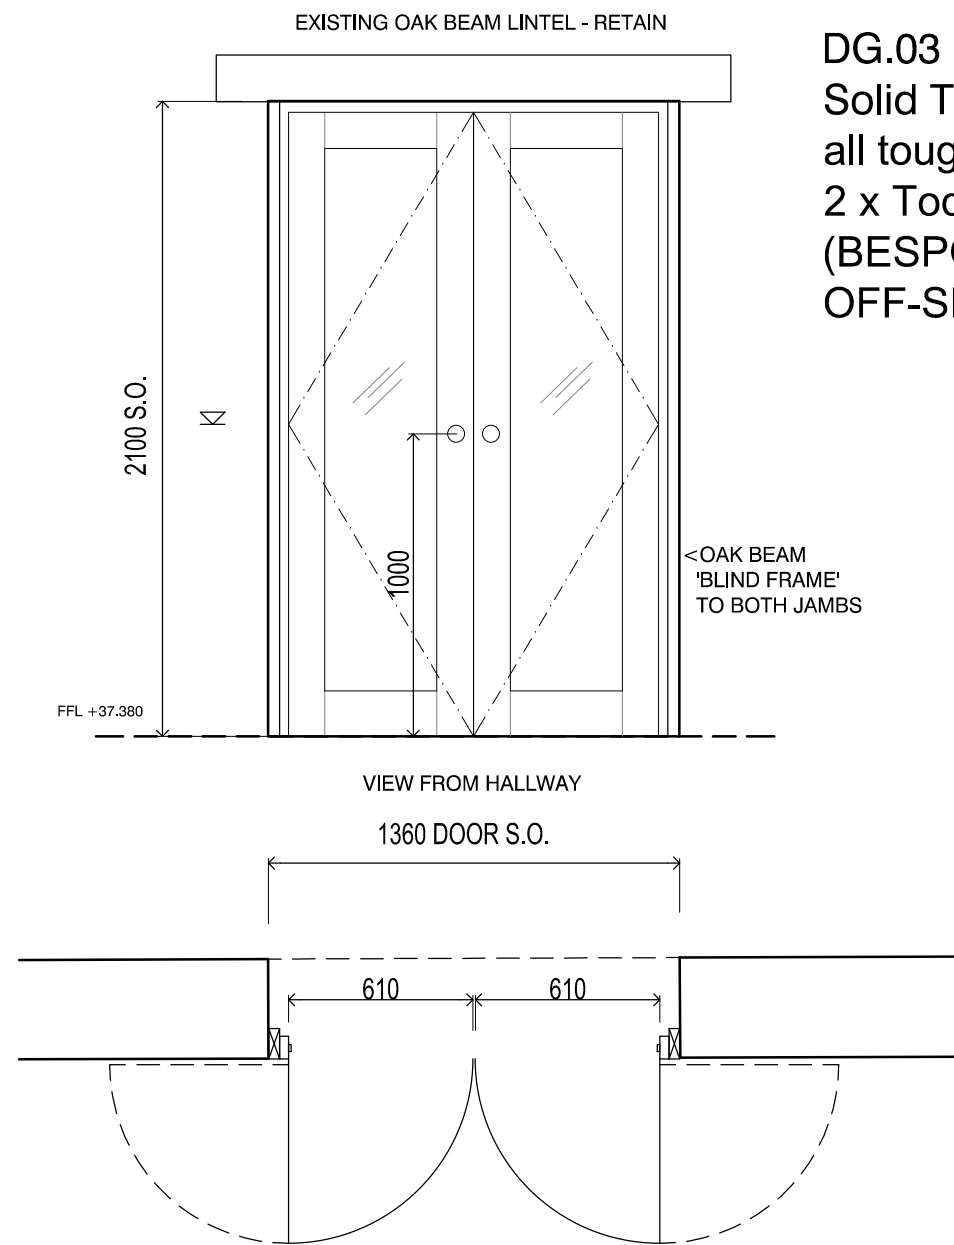


DG.03
Solid Timber Framed Glazed Double Door
all toughened glass
2 x Todd Door ASTER 1-LIGHT OAK
(BESPOKE) 610 X 2040mm
OFF-SET 180 DEGREE HINGES

Legend


- New walls
- Existing walls
- Existing removed

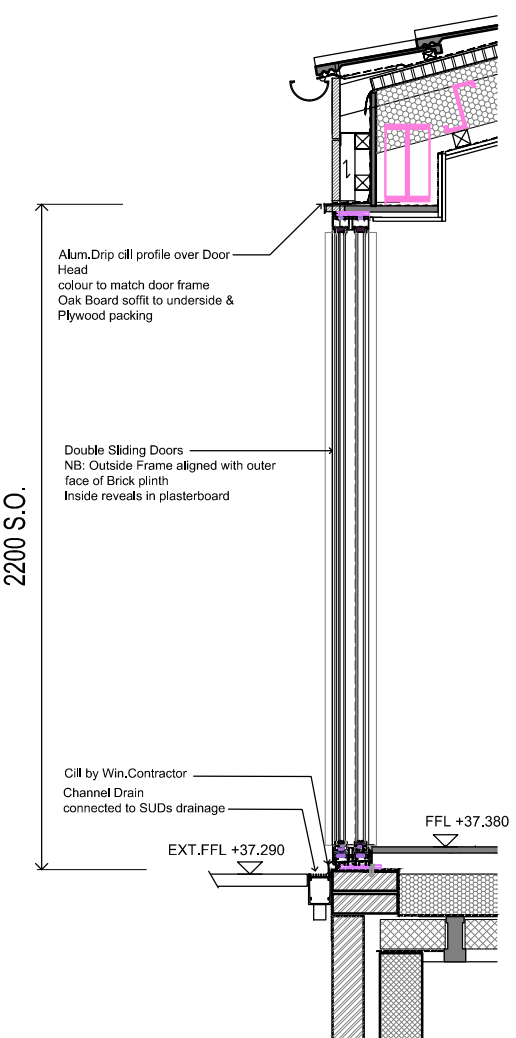

SECTION THRU' DG.06

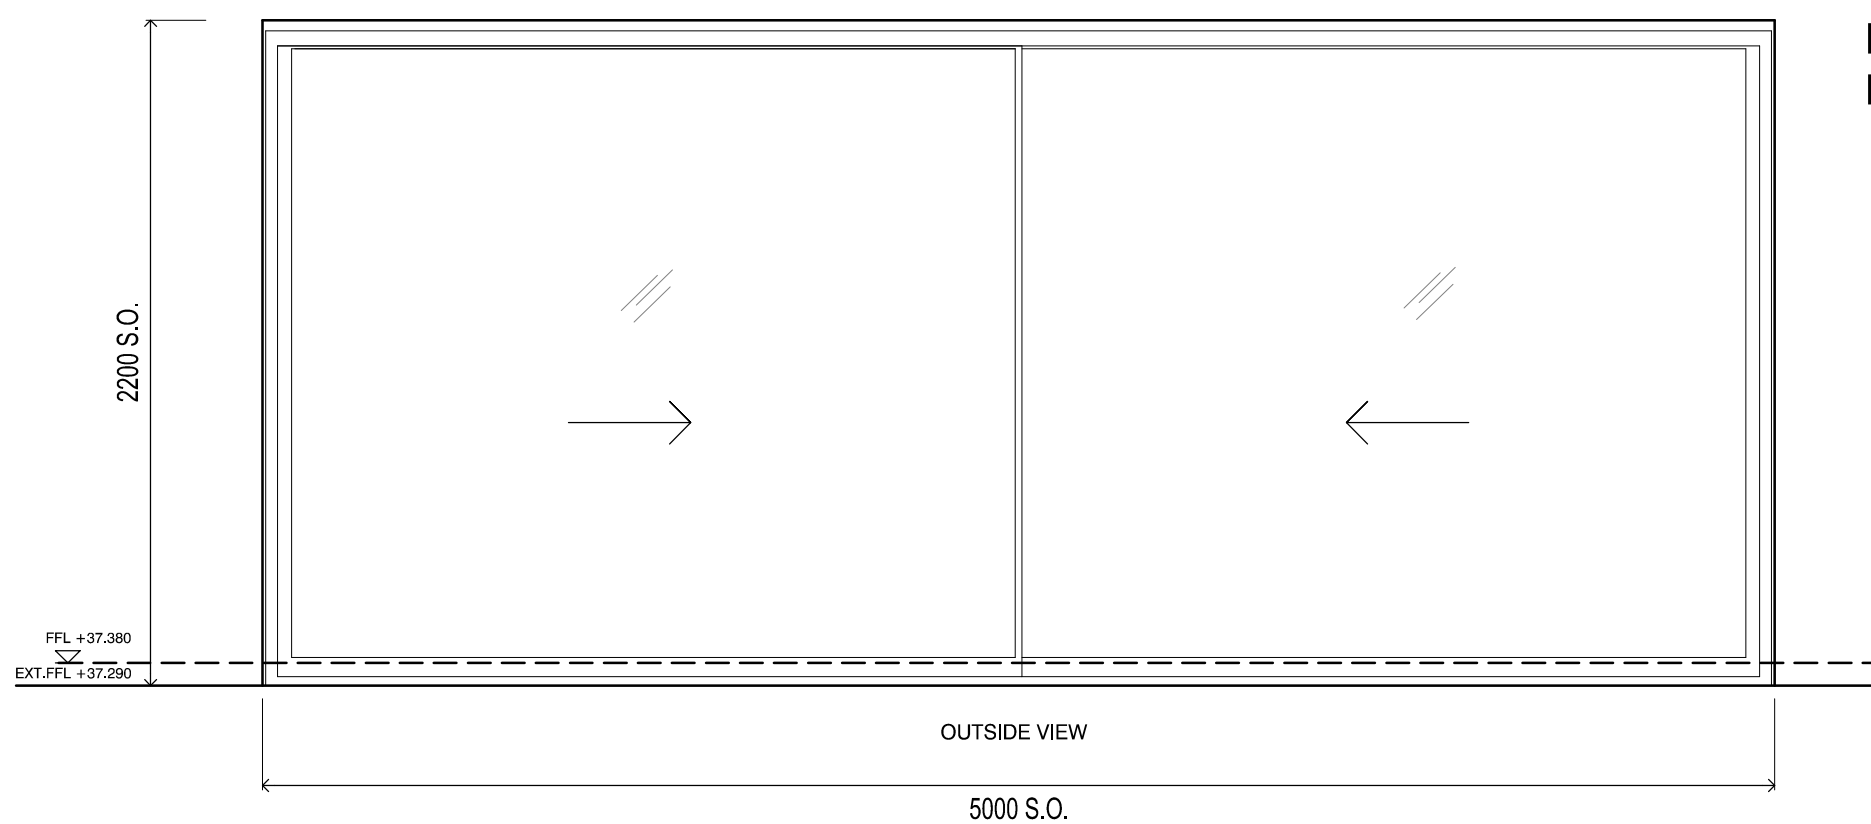

DG.06
Double Siding Door (Reversible)

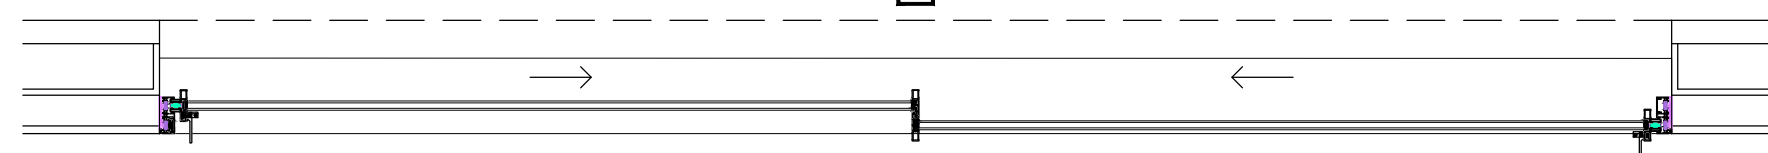

REVISION	DATE	DETAILS
DRAWN: NH	CHECKED: NH	

HAA take no responsibility for any dimensions obtained by measuring or scaling from this drawing. All dimensions are in millimeters, all levels are in meters, unless otherwise stated. If no dimension is given, ascertain the dimension specifically from the Architect or by site measurement. The sizing of all structural and service elements must always be checked against the relevant engineer's drawings.

ALL COPYRIGHT RESERVED ©

HEIGHWAY ASSOCIATES ARCHITECTS



Client: Mr & Mrs M. French

Project: Oak Lodge, West End
Waltham St Lawrence, RG10 0NL
Title: Side Extension & Garage
Window & Door Schedule

Issue: Tender
Scale: 1:25 @ A1
Date: January 2024

Drwg No: 2011-T-05 Rev: