
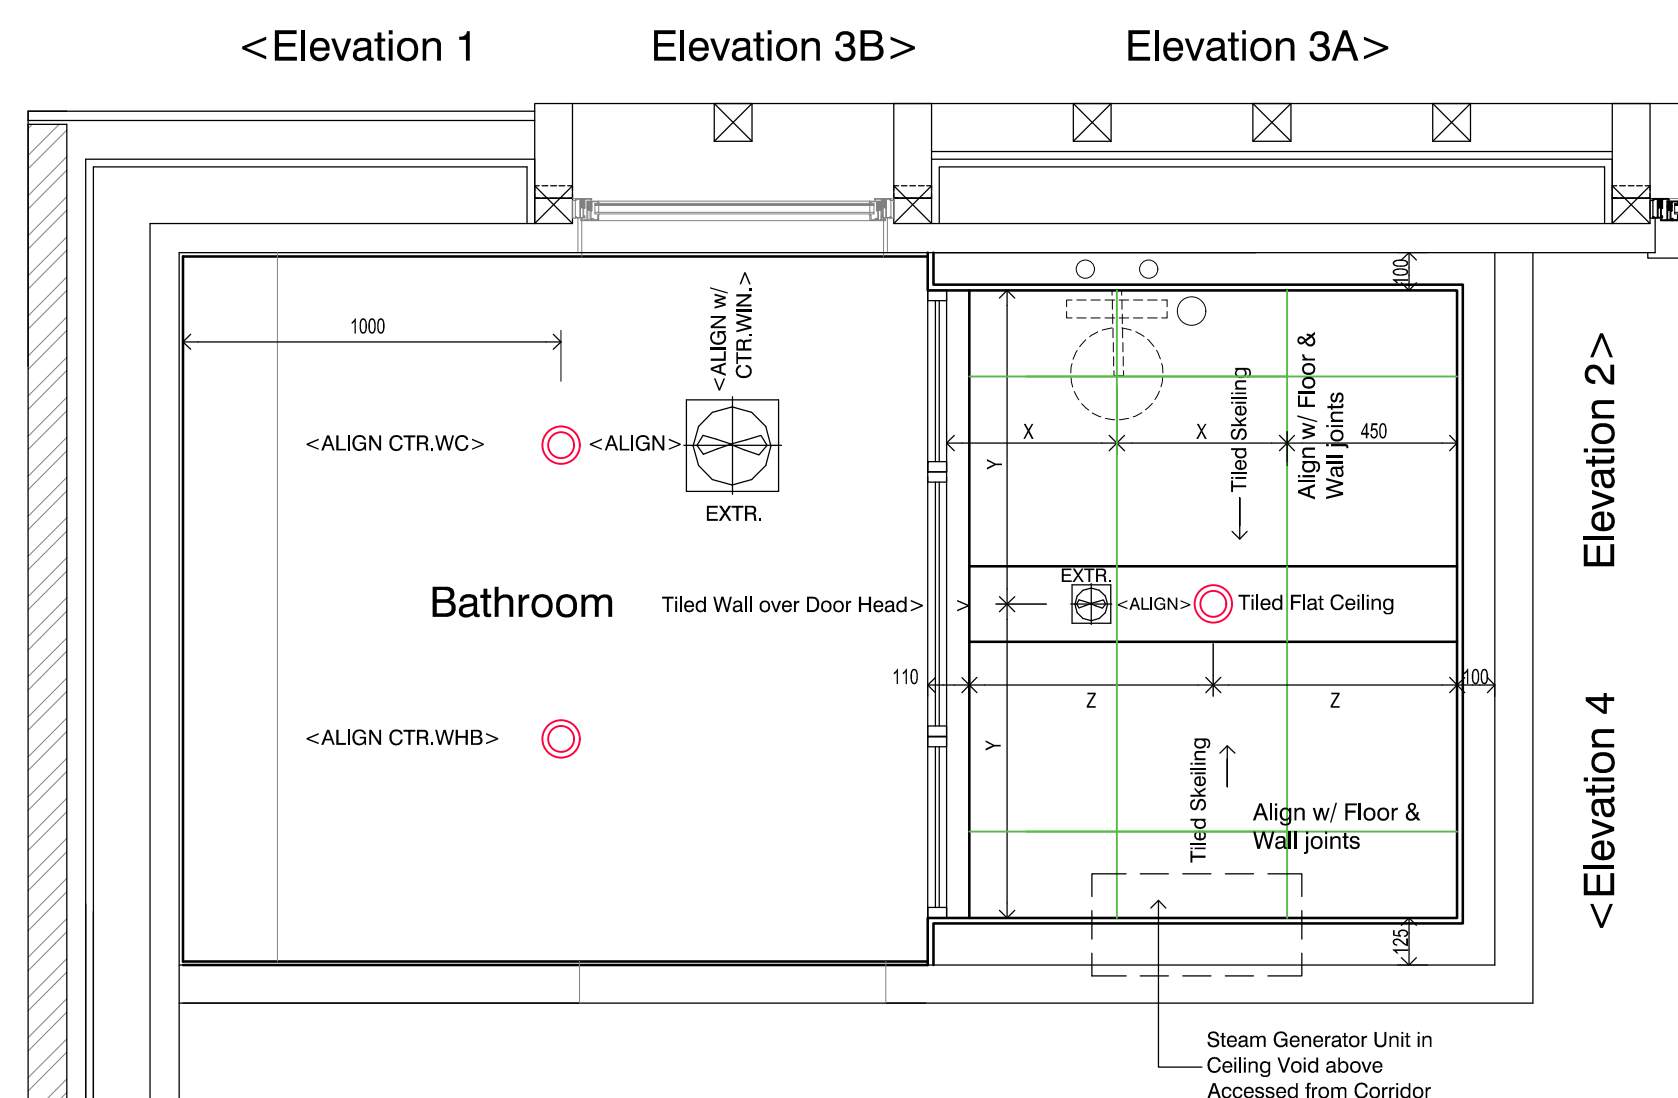
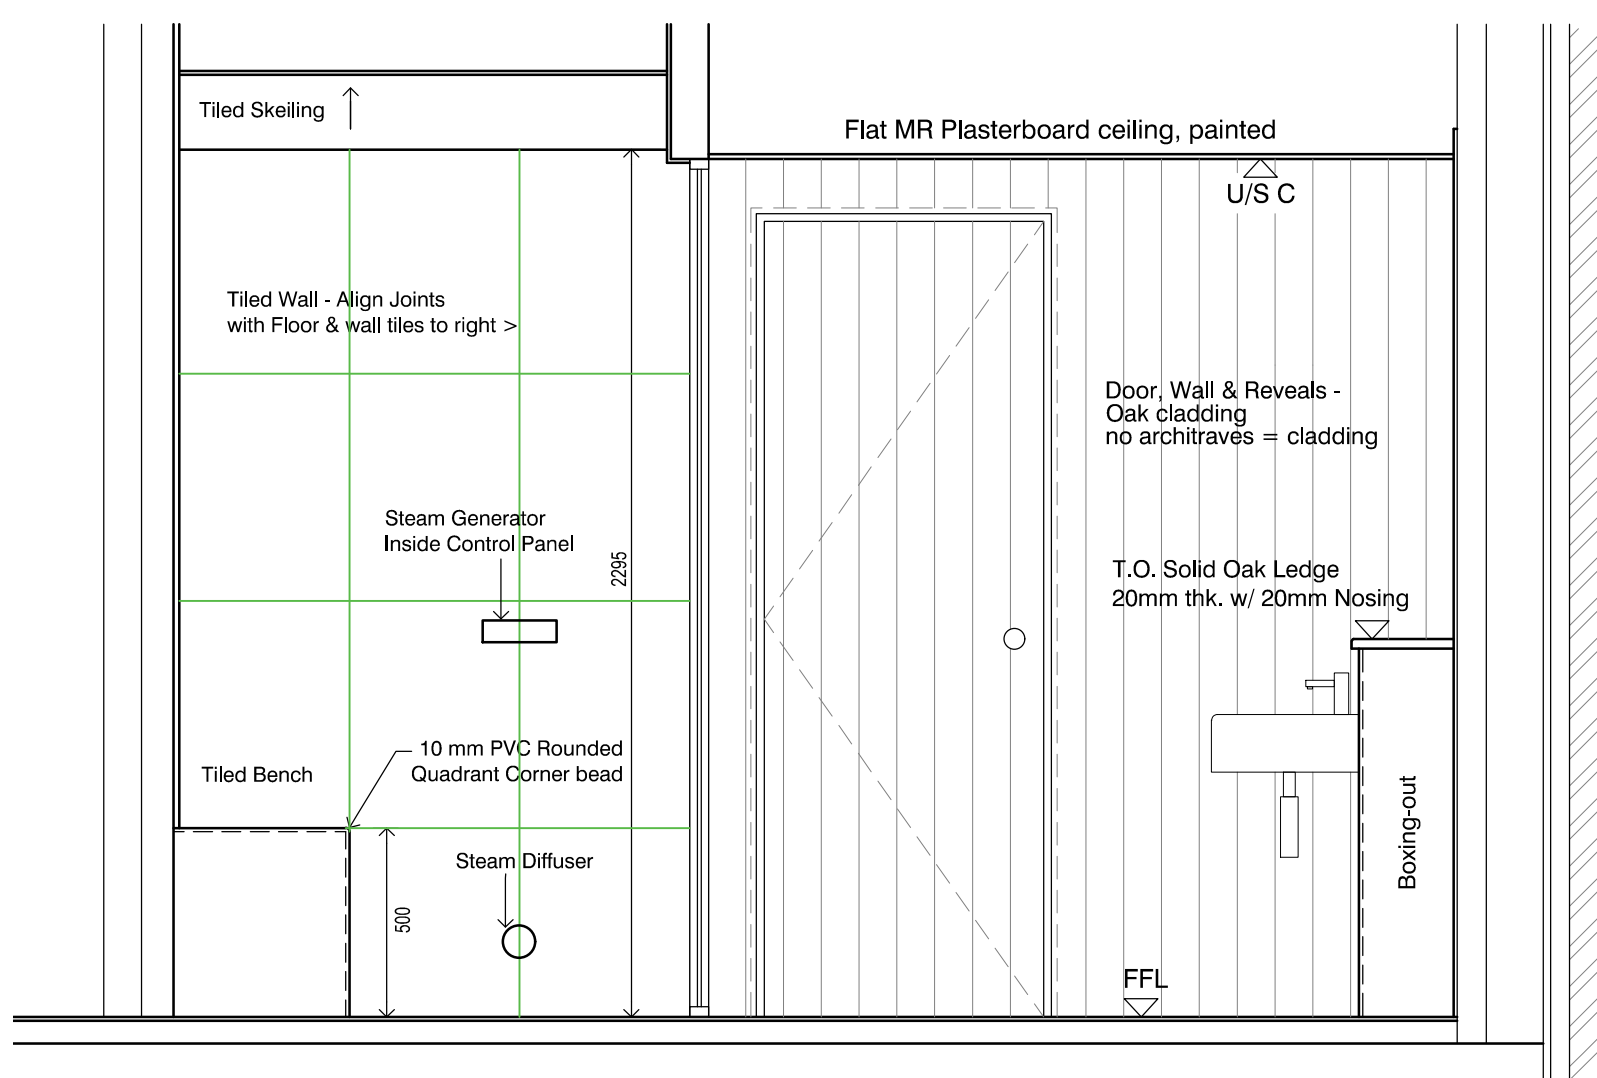
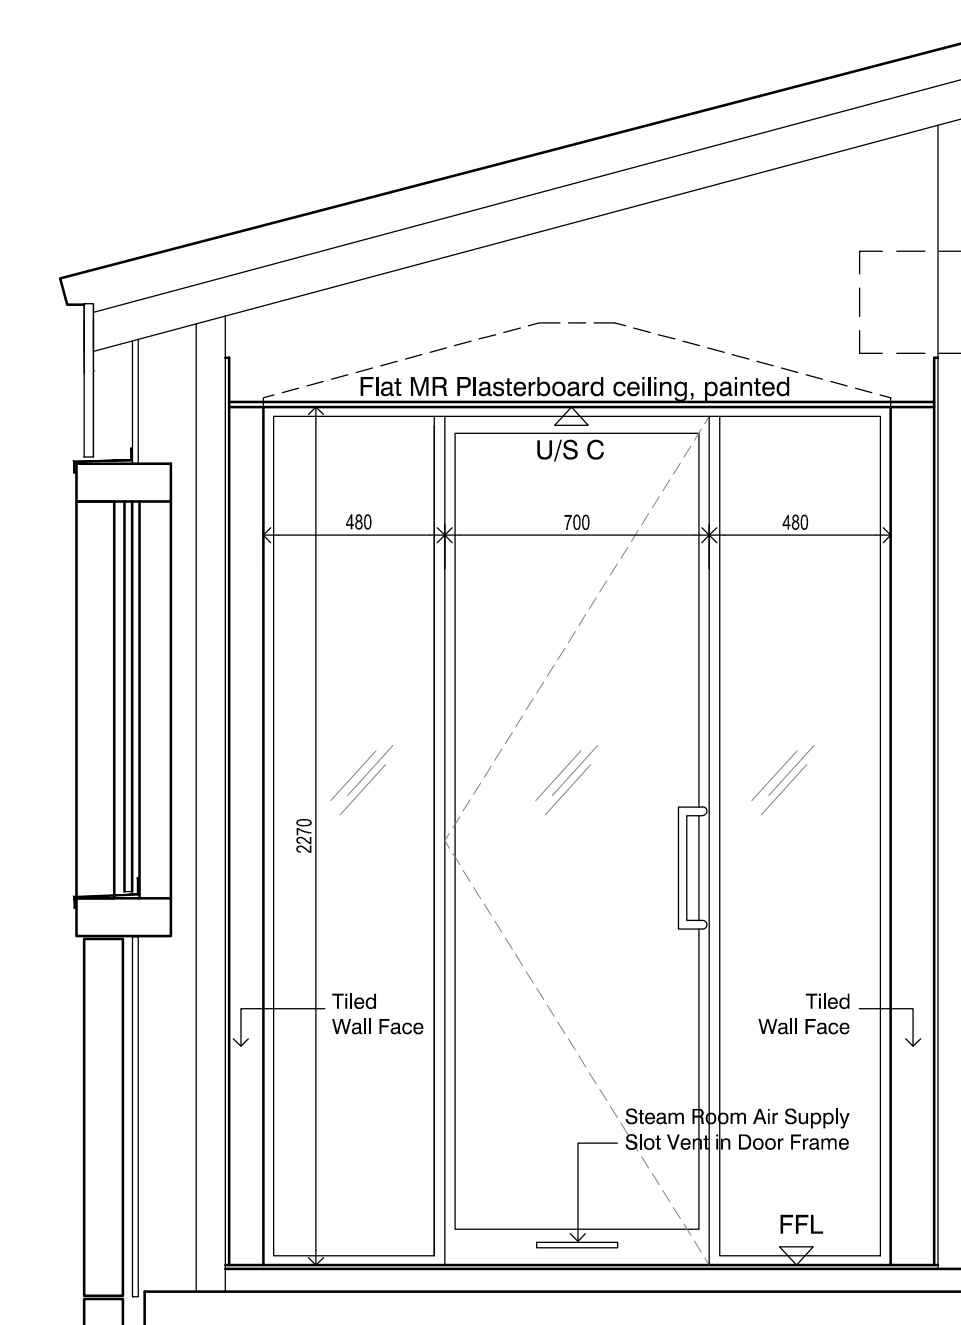
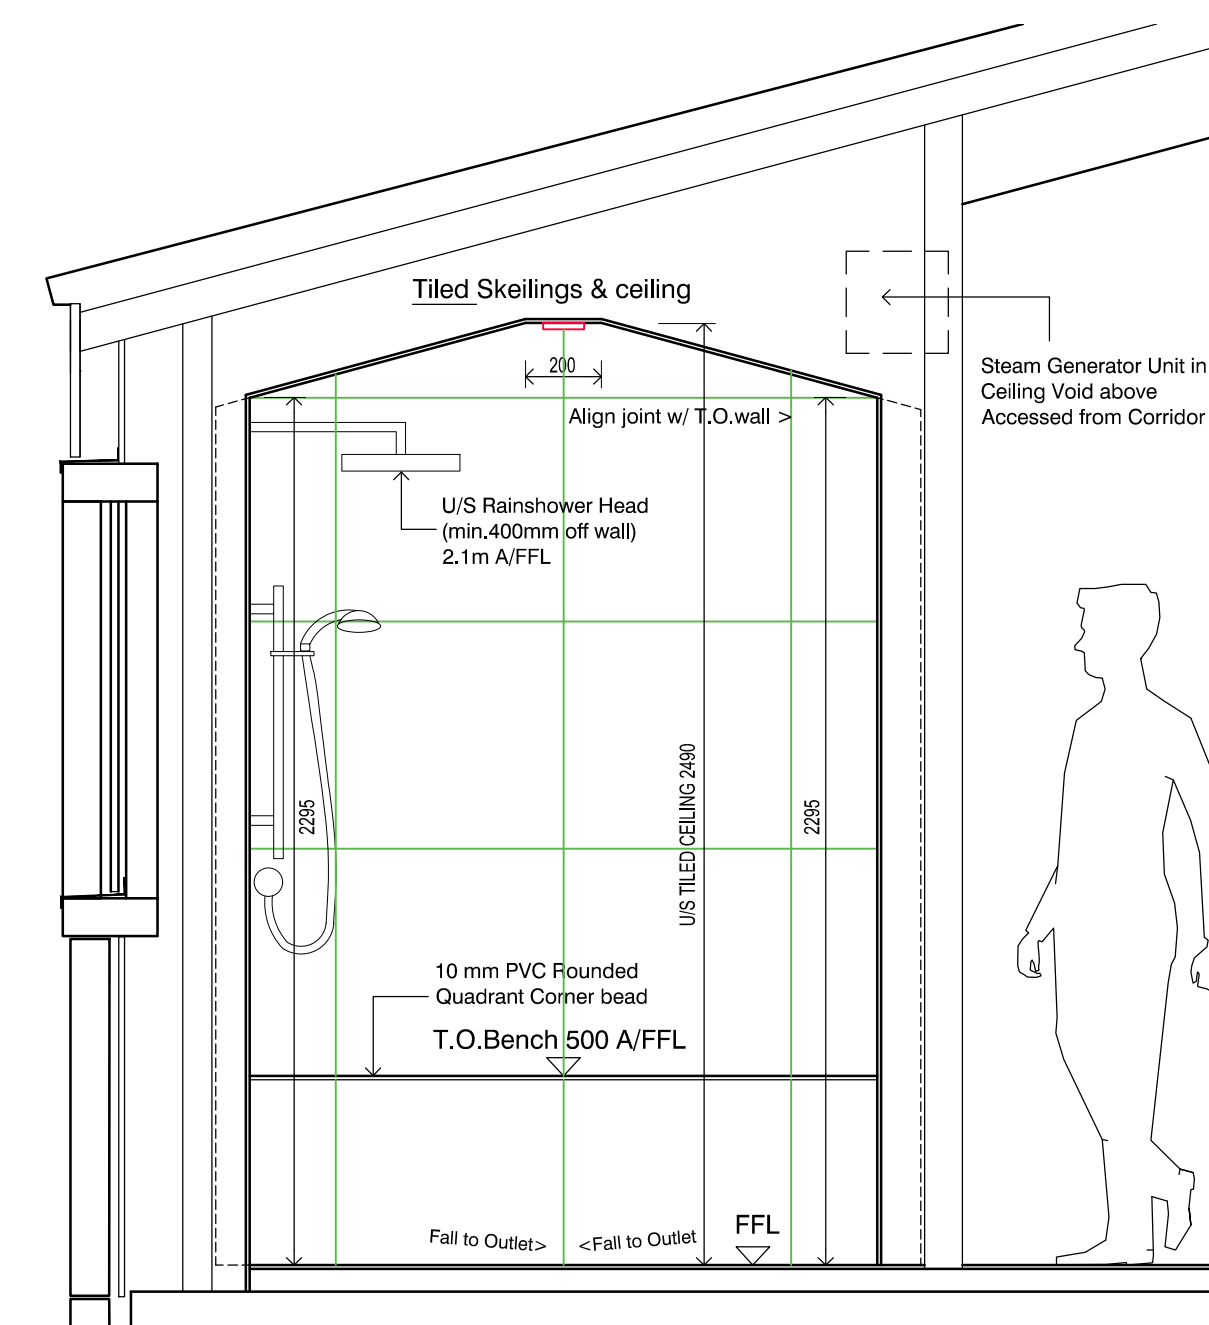
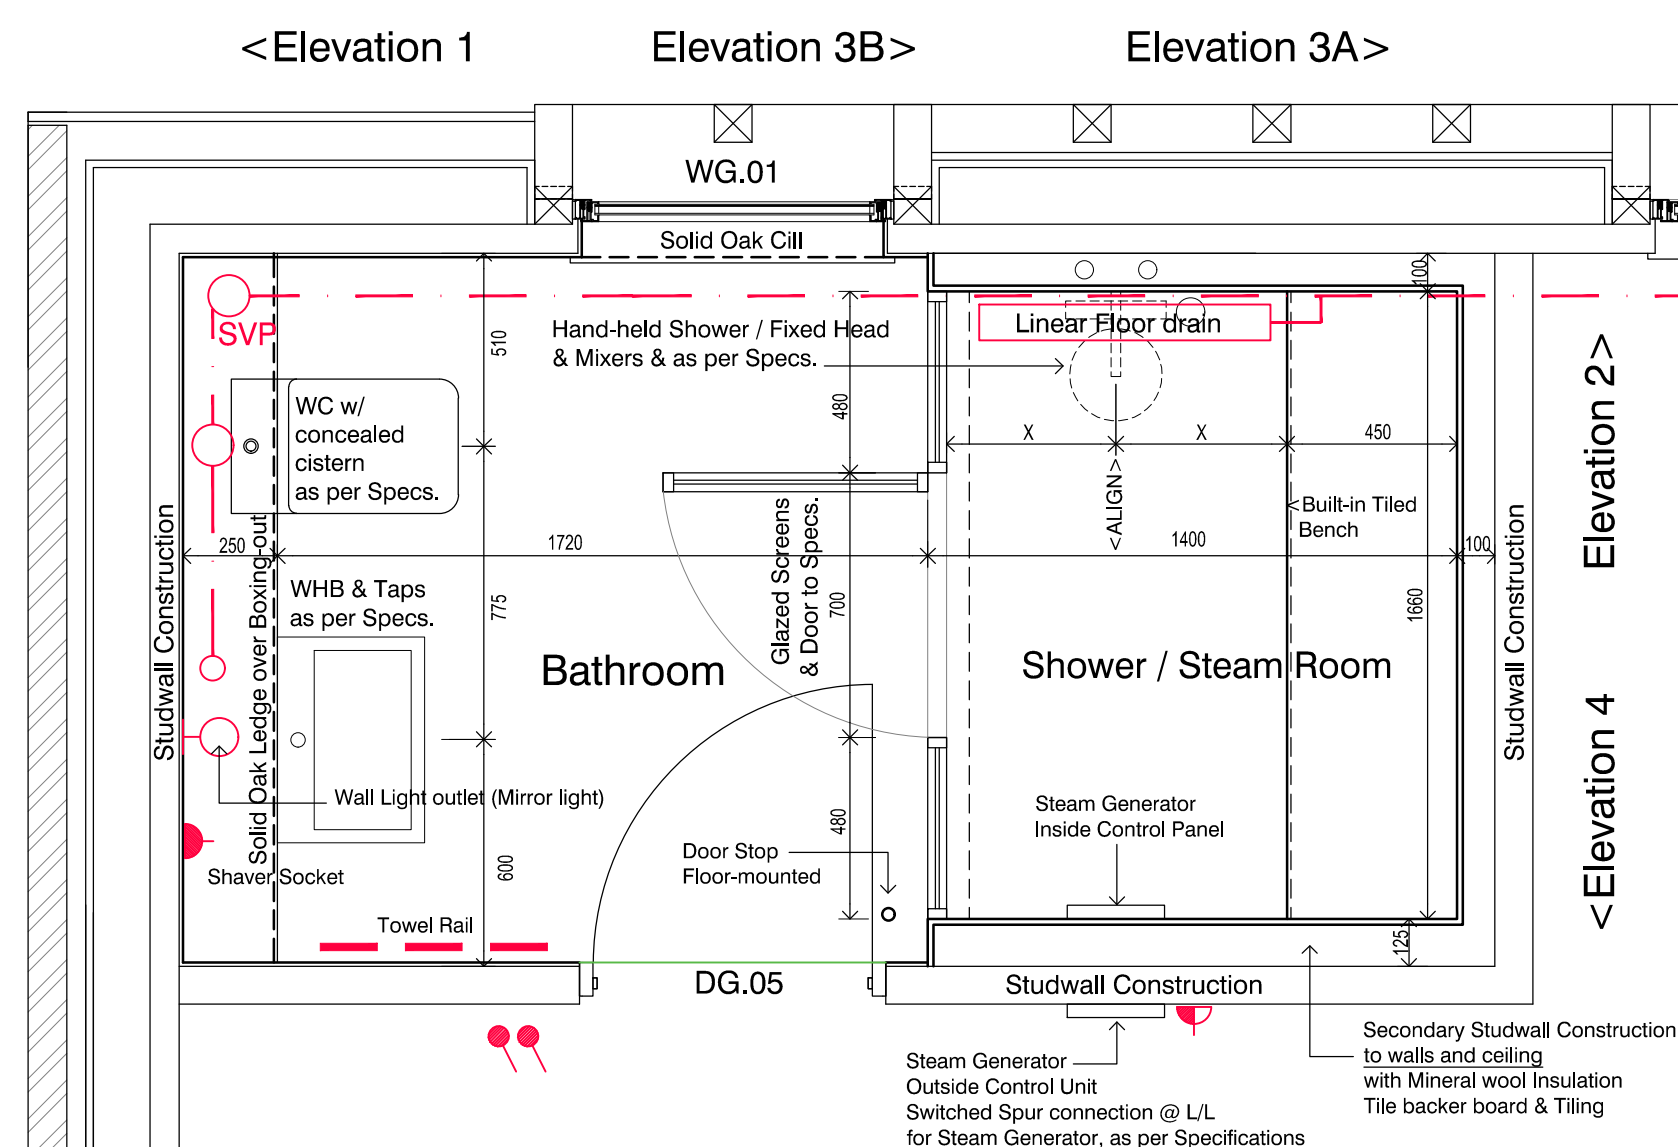
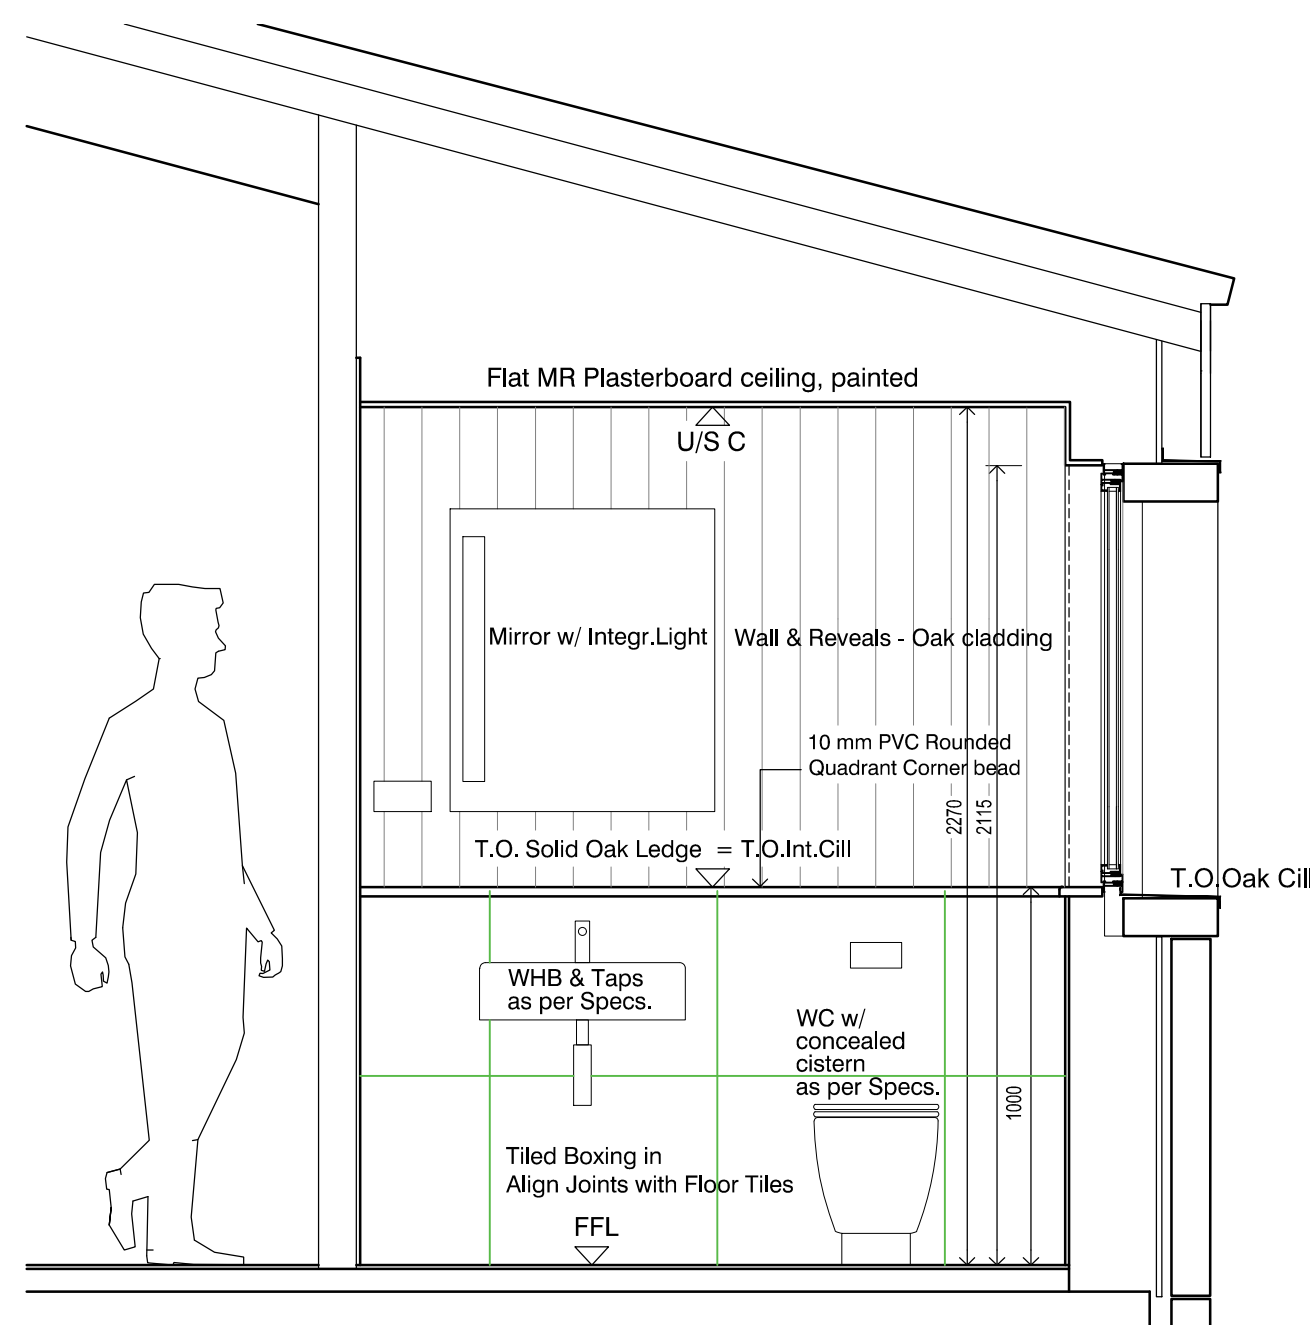
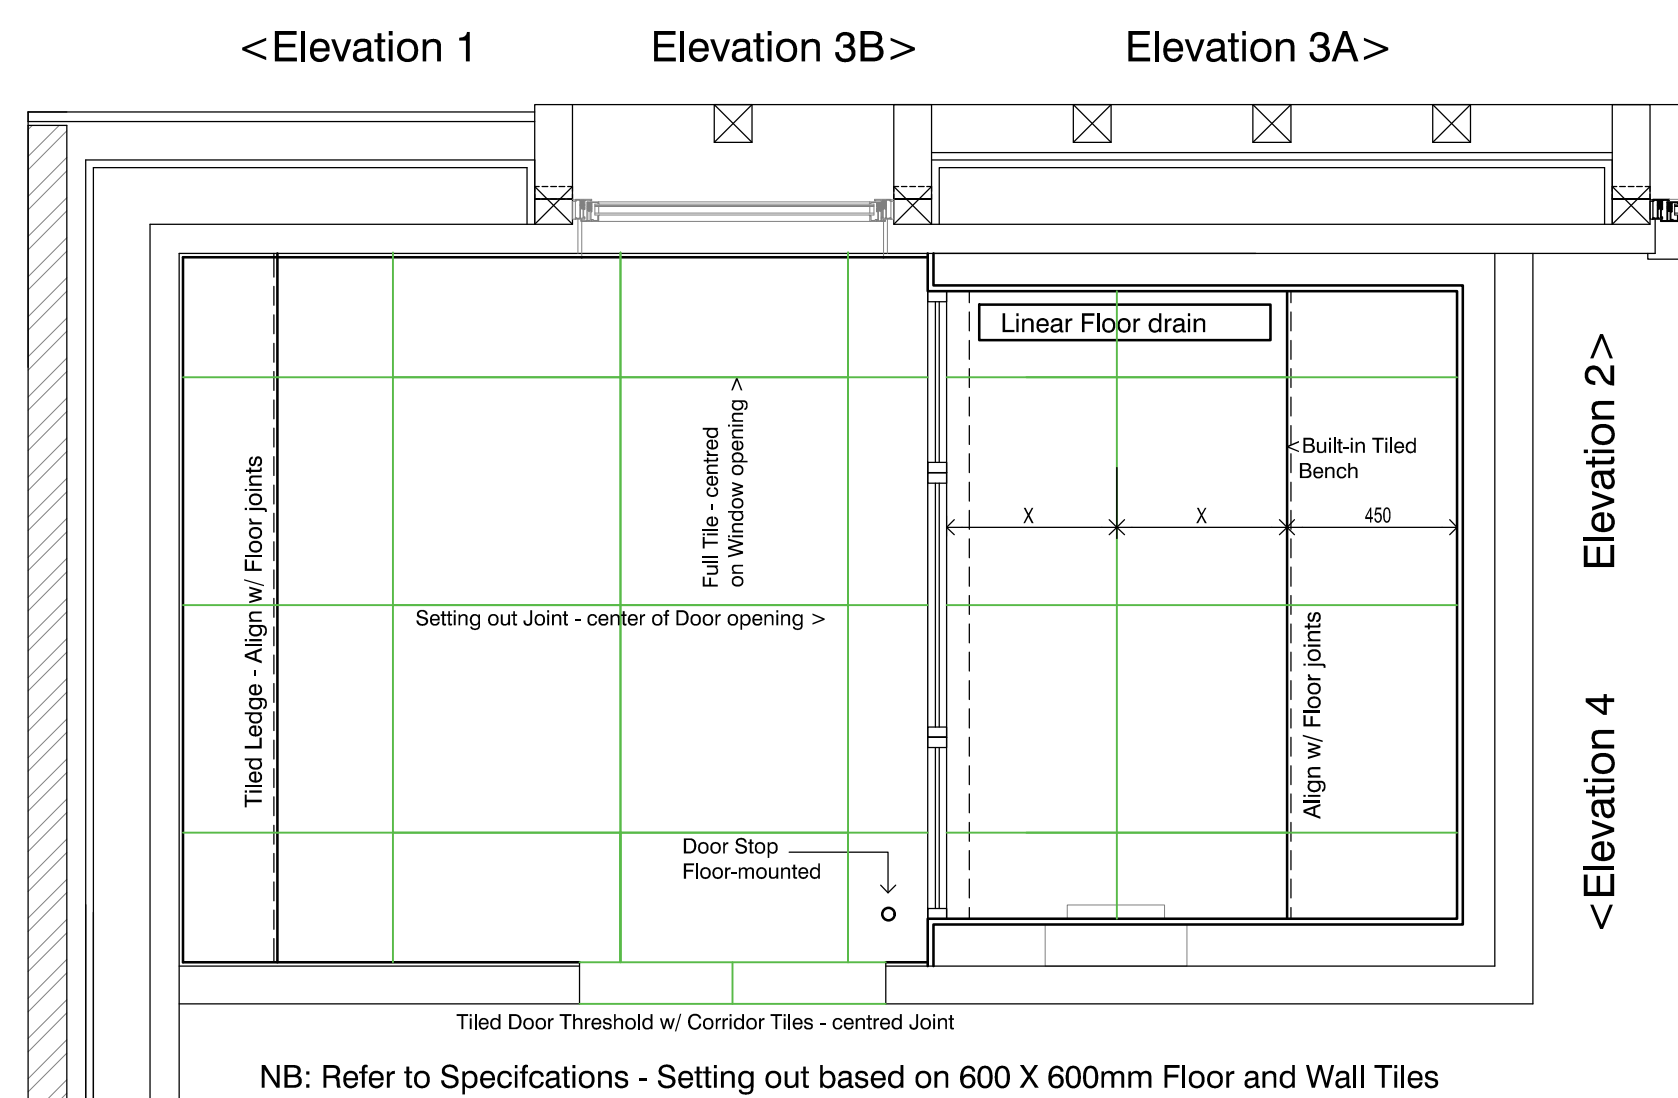


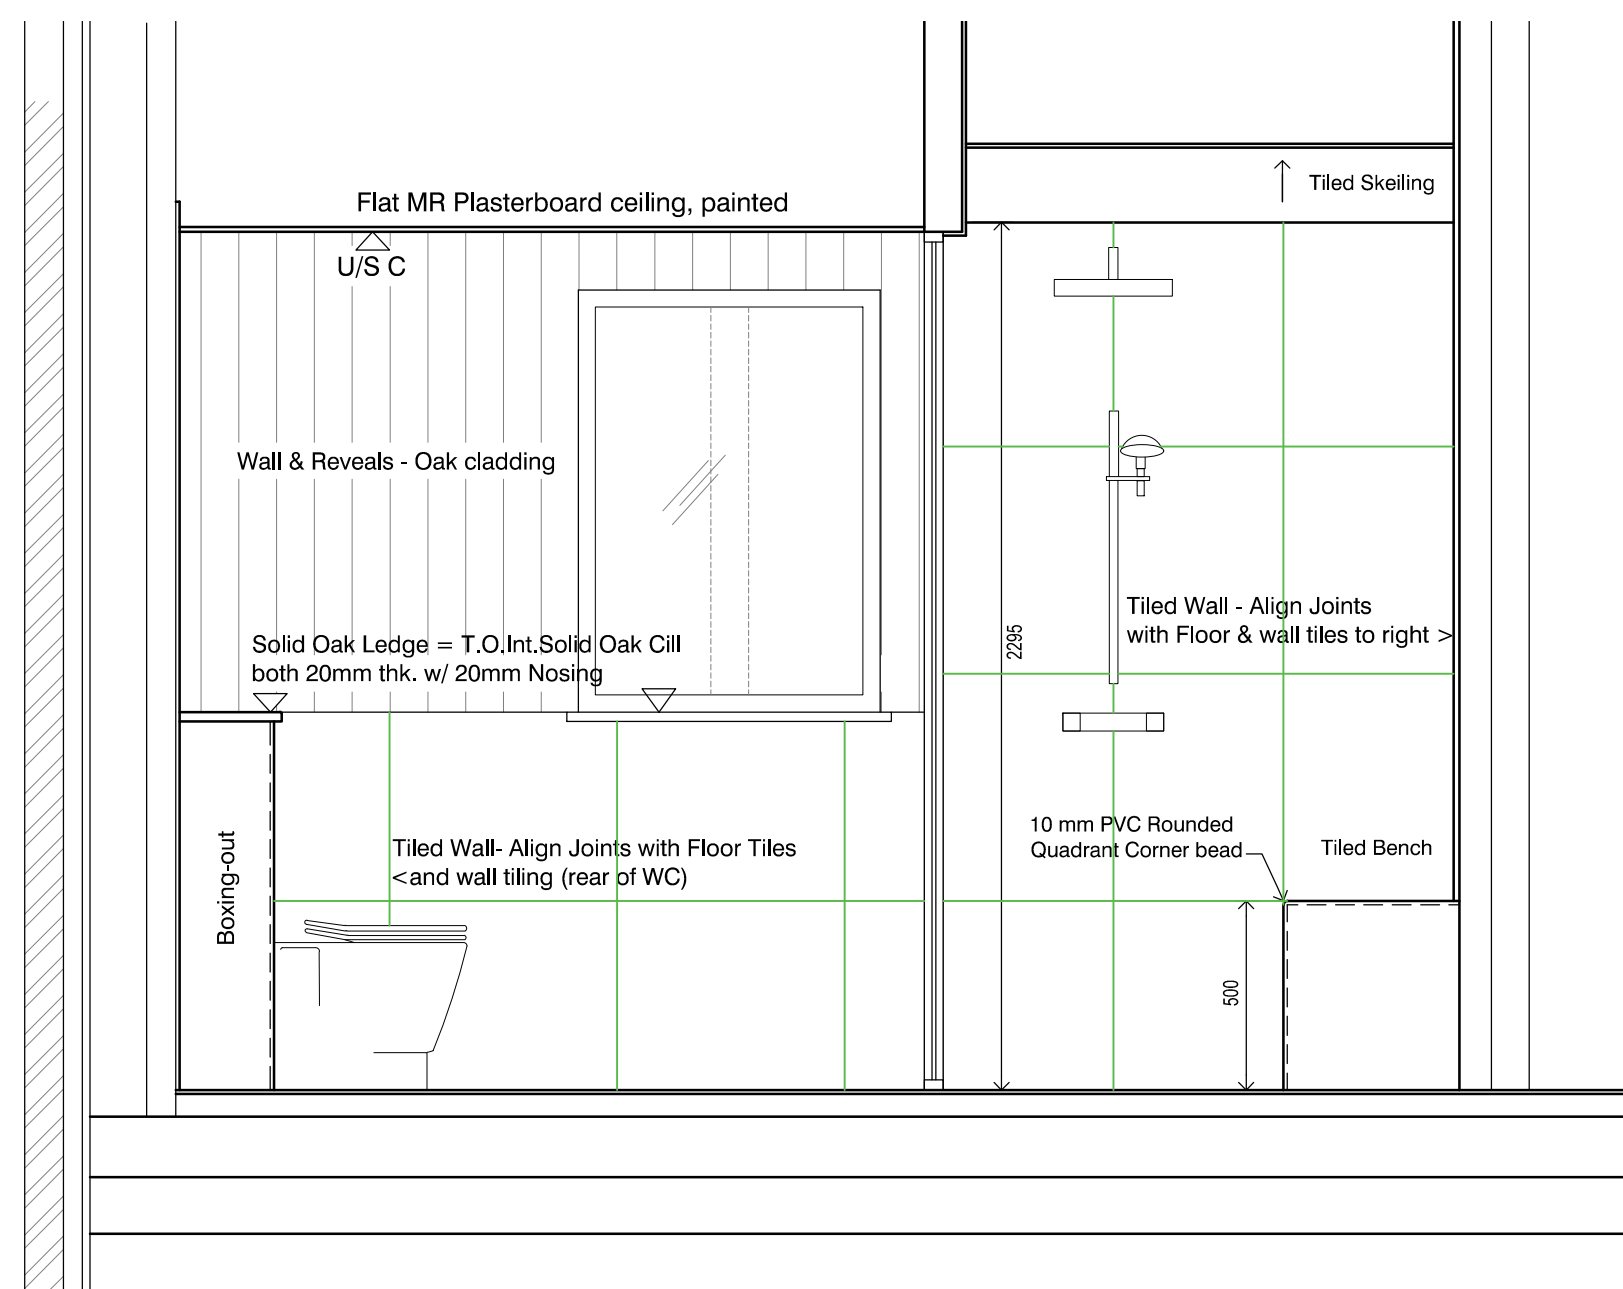


REVISION	DATE	DETAILS
----------	------	---------

DRAWN: NH	CHECKED: NH
-----------	-------------

HAA take no responsibility for any dimensions obtained by measuring scaling from this drawing. All dimensions are in millimeters, all levels are meters, unless otherwise stated. If no dimension is given, ascertain dimension specifically from the Architect or by site measurement. The sizes of all structural and service elements must always be checked against relevant engineer's drawings.

ALL COPYRIGHT RESERVED ©

HEIGHWAY ASSOCIATES ARCHITECTS

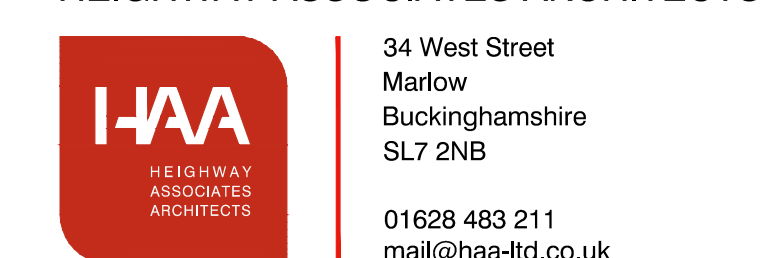

Client: Mr & Mrs M. French

Project: Oak Lodge, West End
Waltham St Lawrence, RG10 0NL
Title: Side Extension - Bathroom
Detail Drawings

Issue: Tender
Scale: 1:20 @ A1
Date: January 2024

Drwg No: 2011-T-04 Rev: