




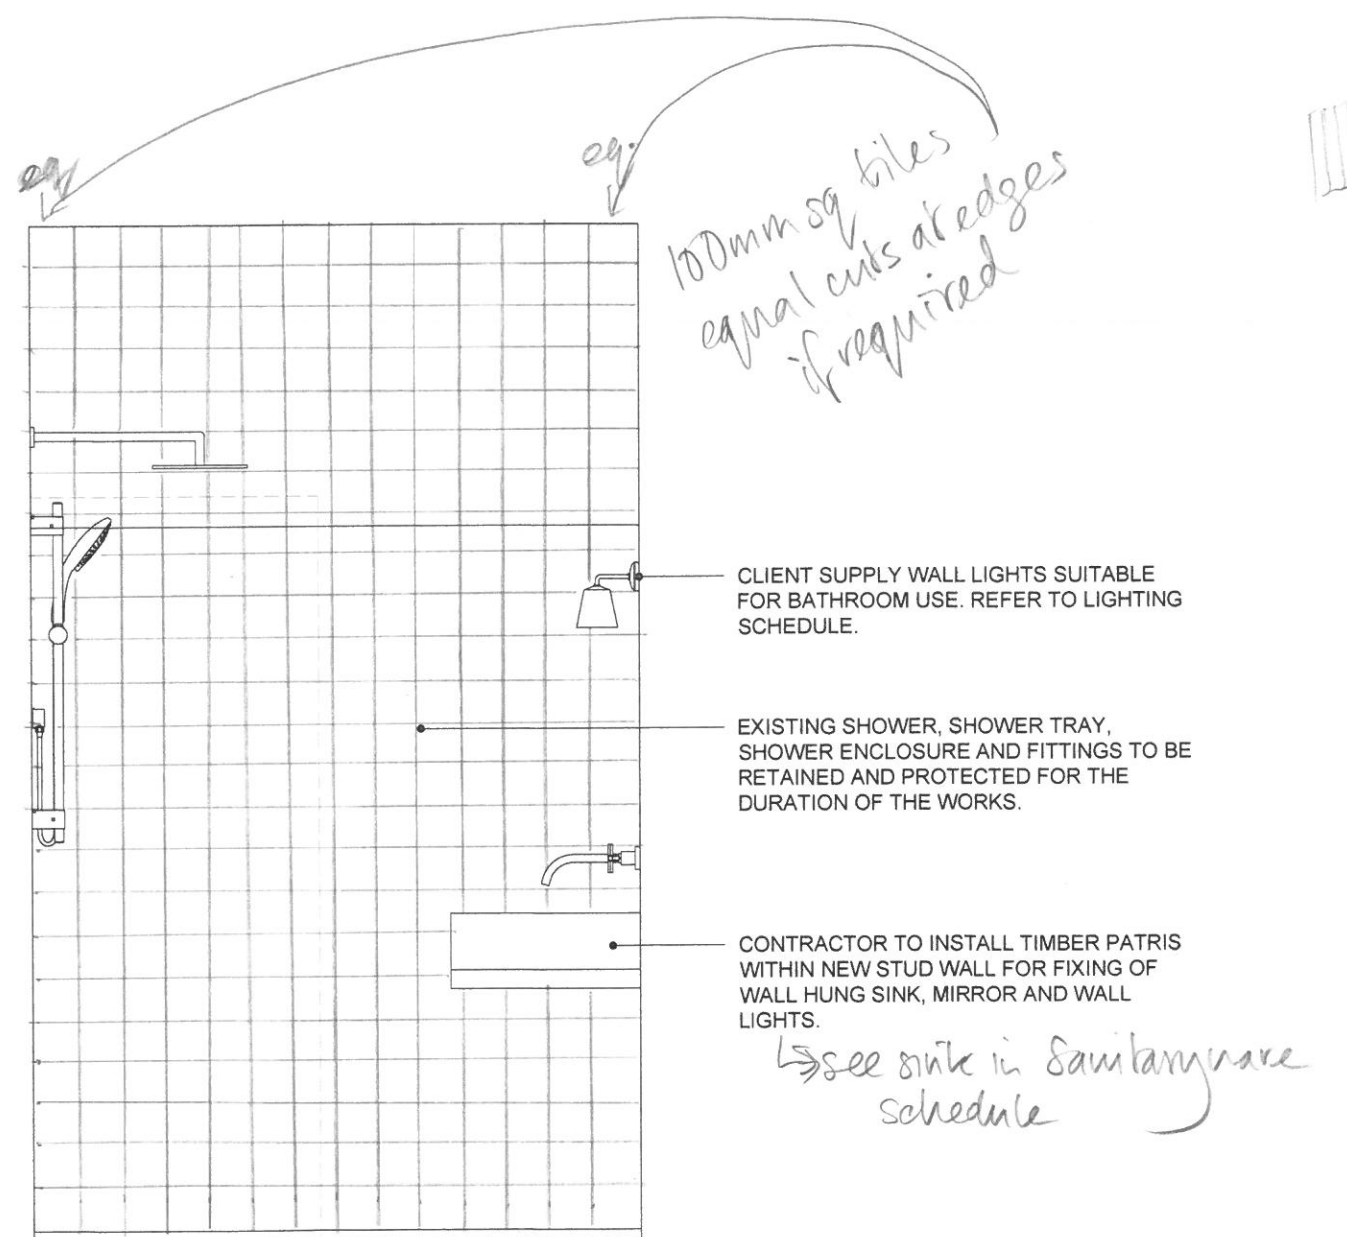


GUEST BEDROOM 01 ENSUITE
ELEVATION A

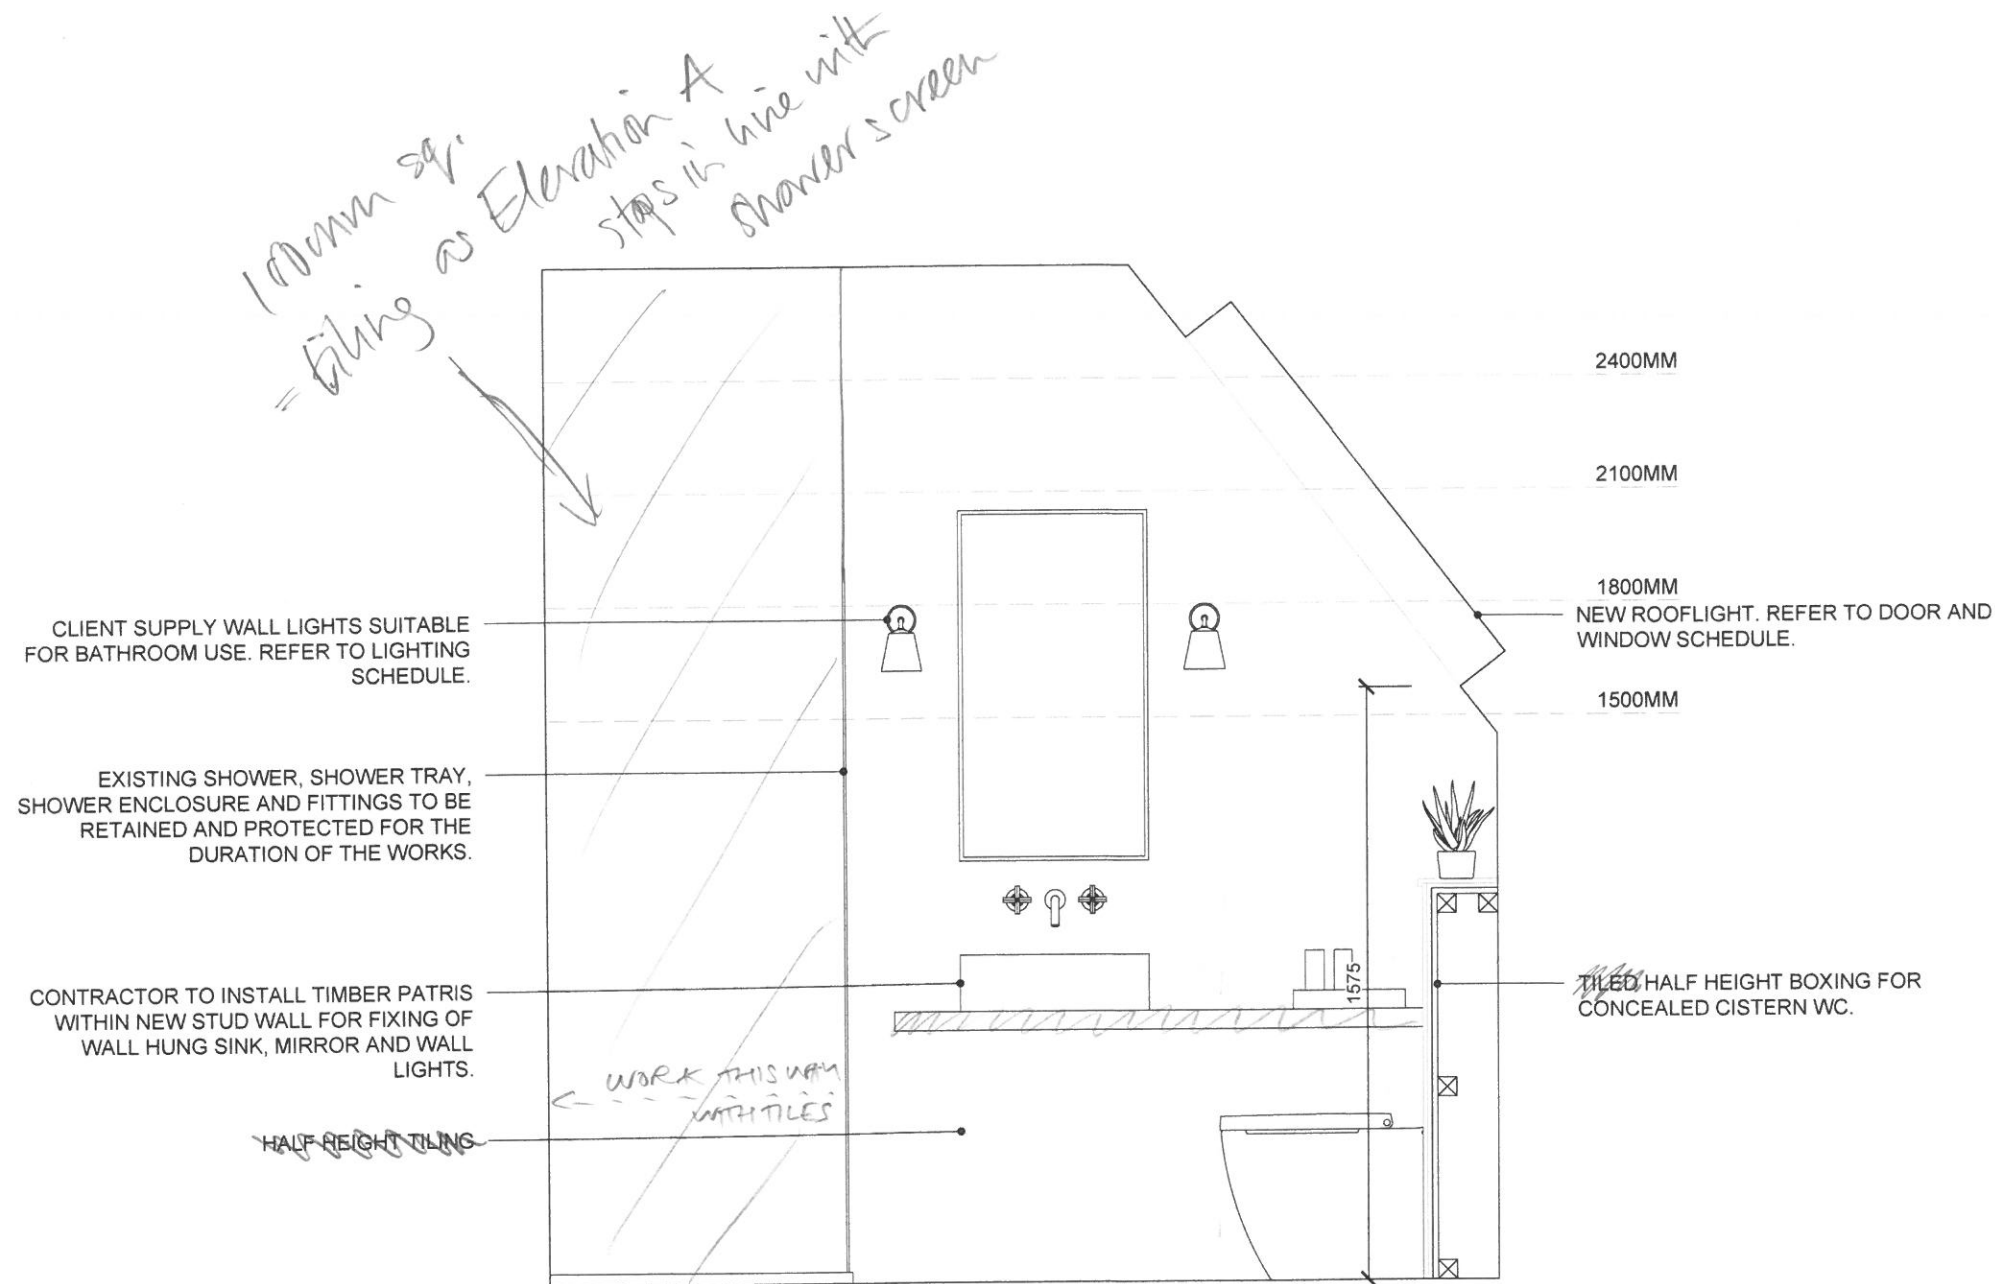

GUEST BEDROOM 01 ENSUITE
ELEVATION B

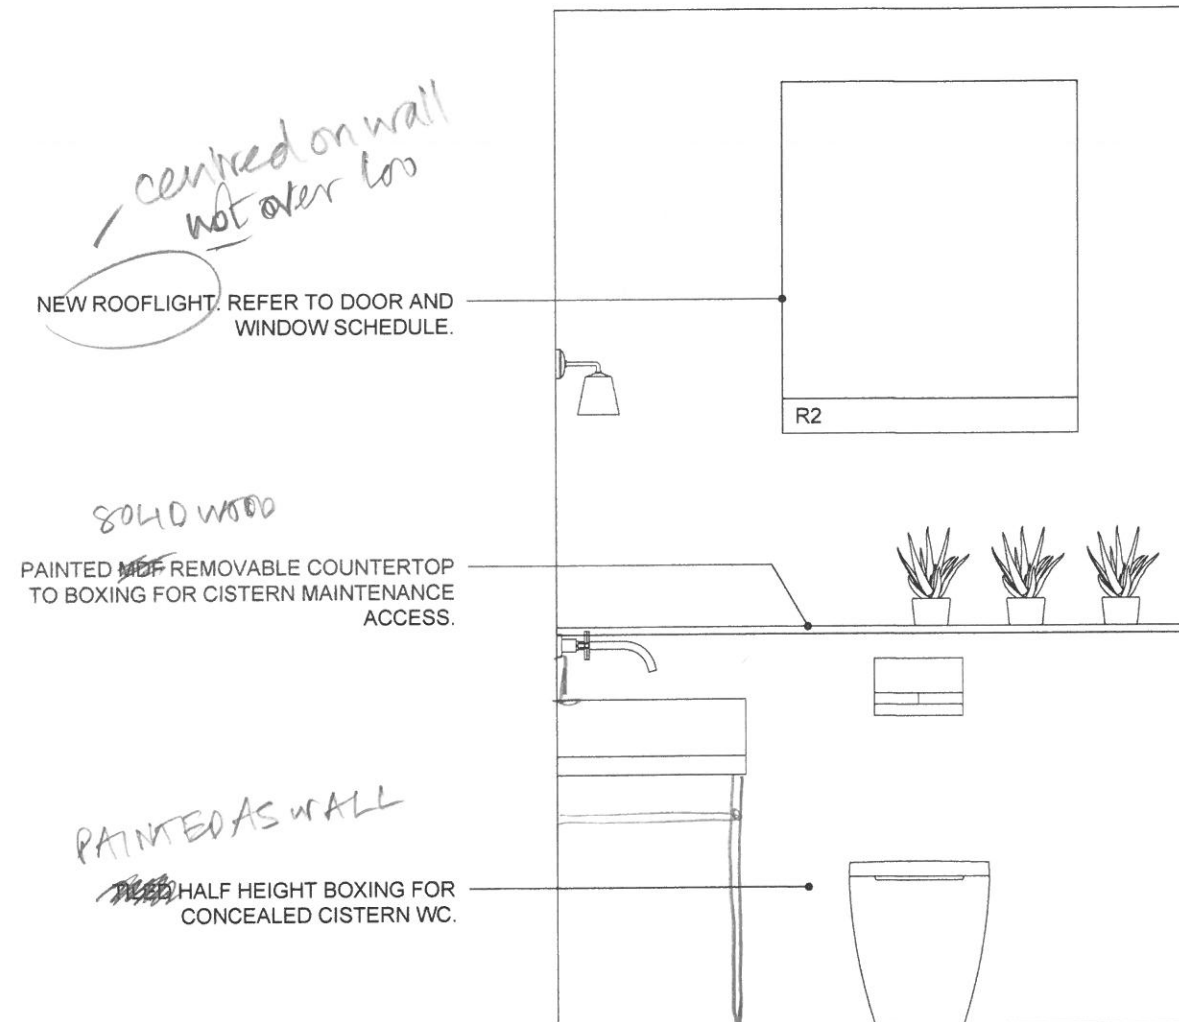



GUEST BEDROOM 01 ENSUITE
ELEVATION C

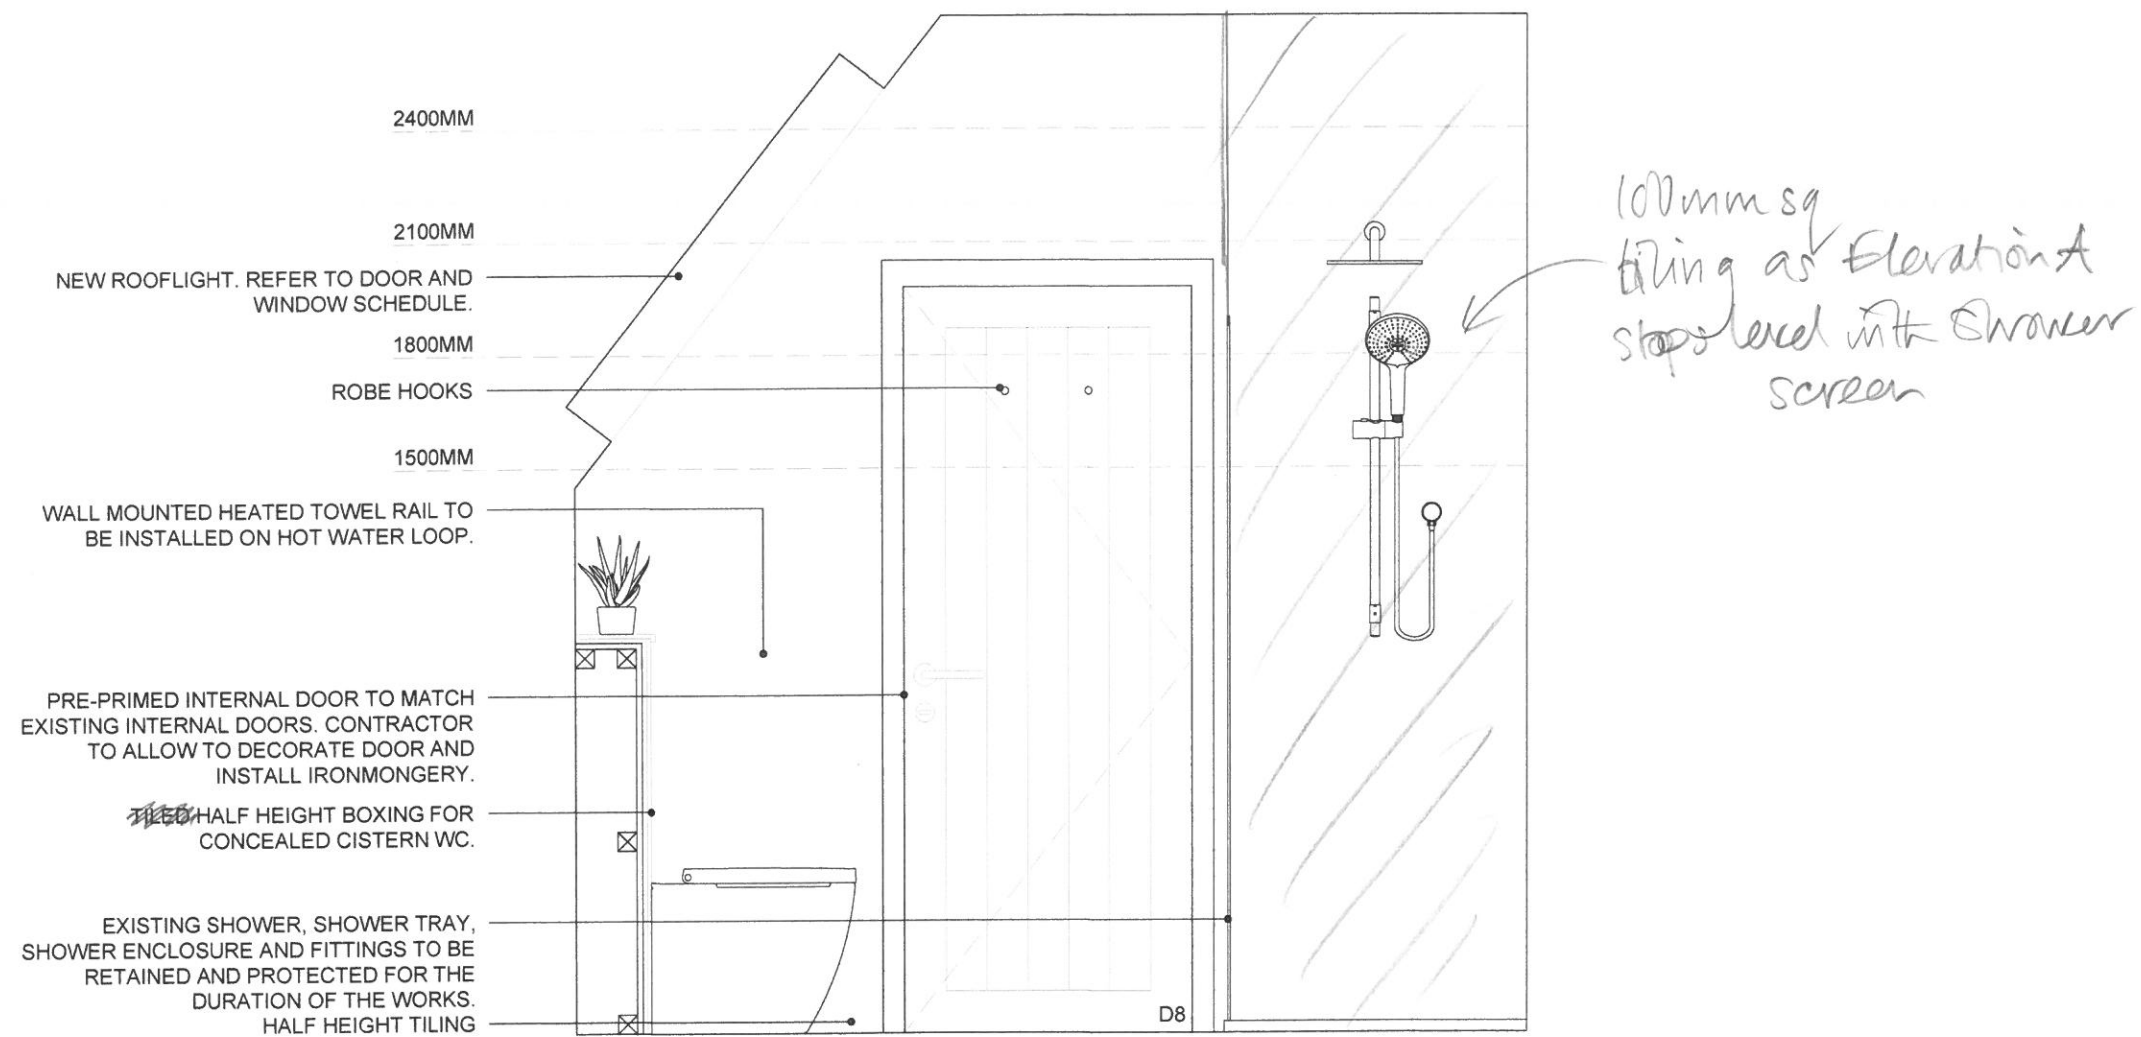


GUEST BEDROOM 01 ENSUITE
ELEVATION D



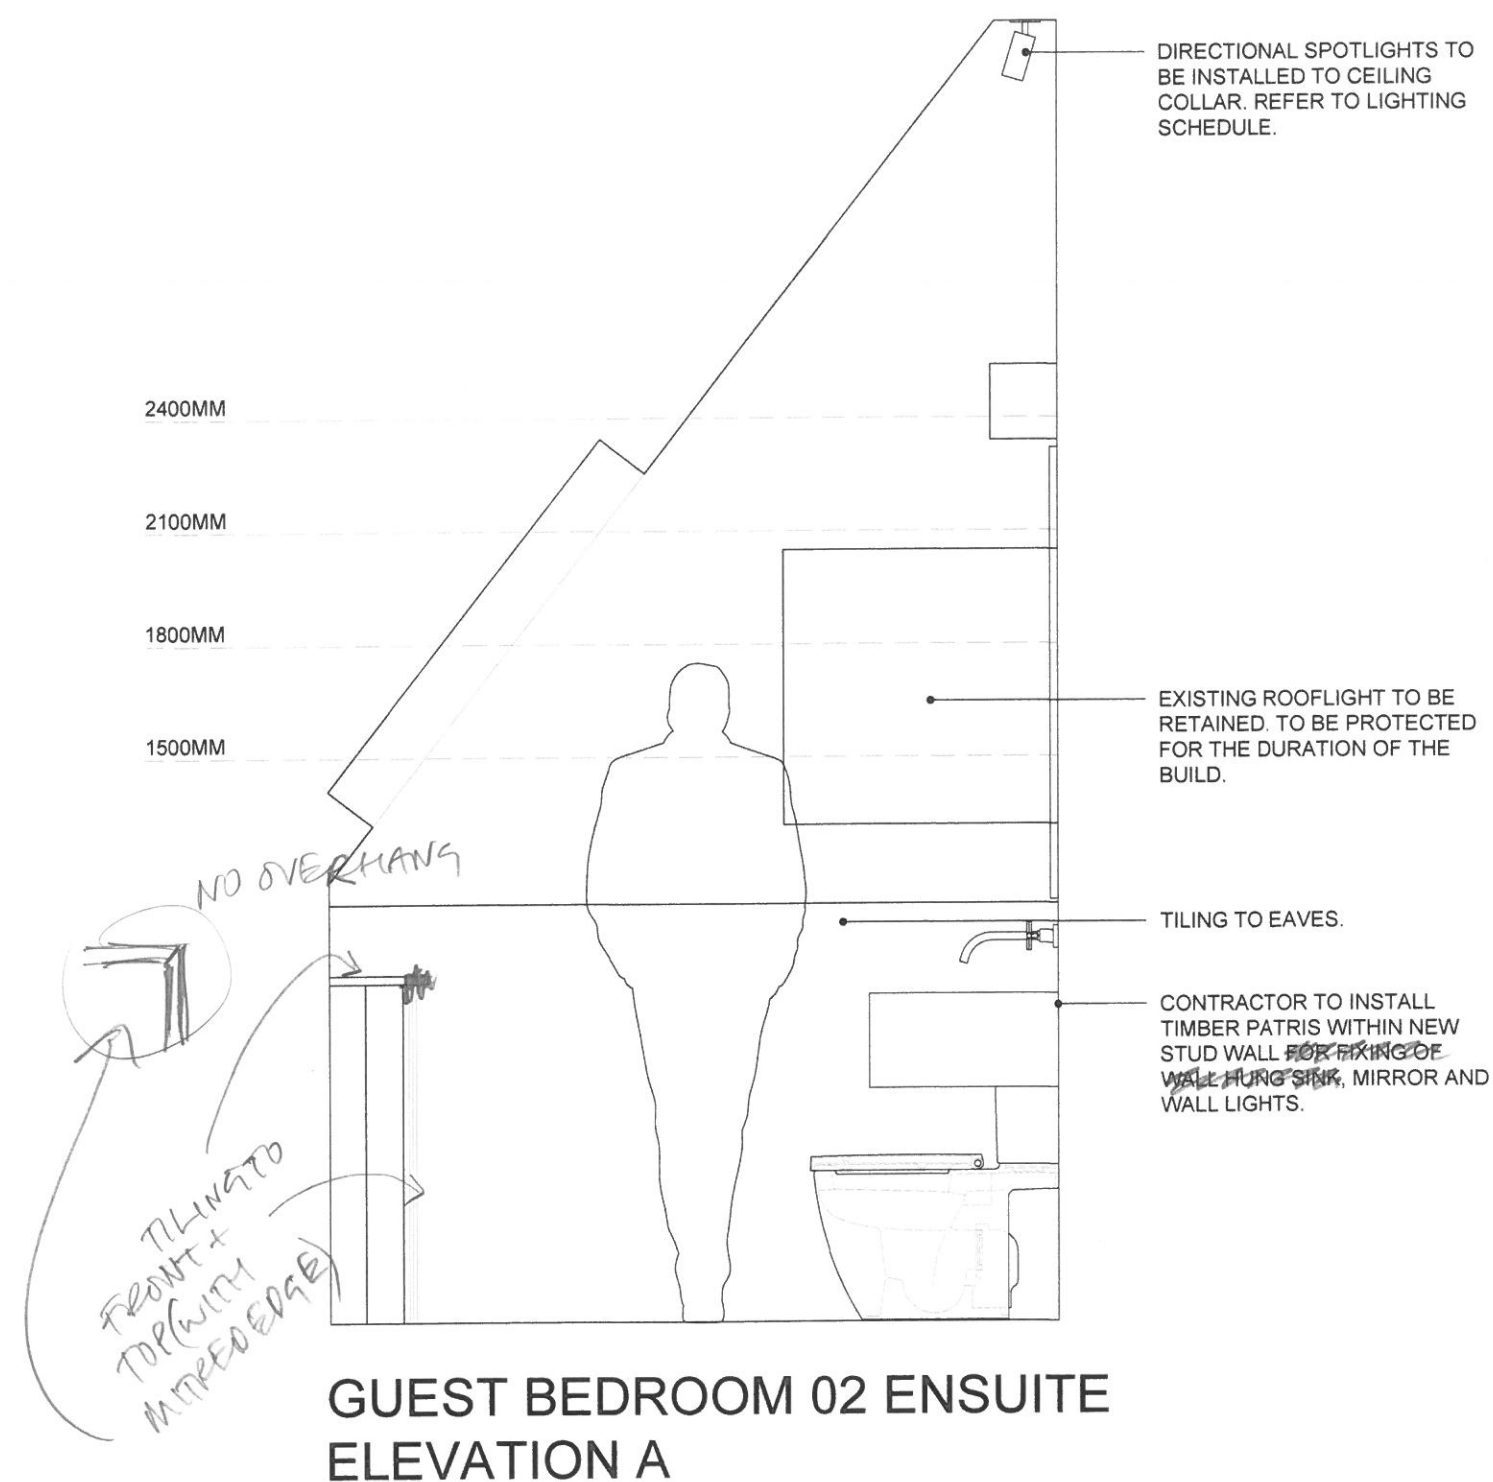


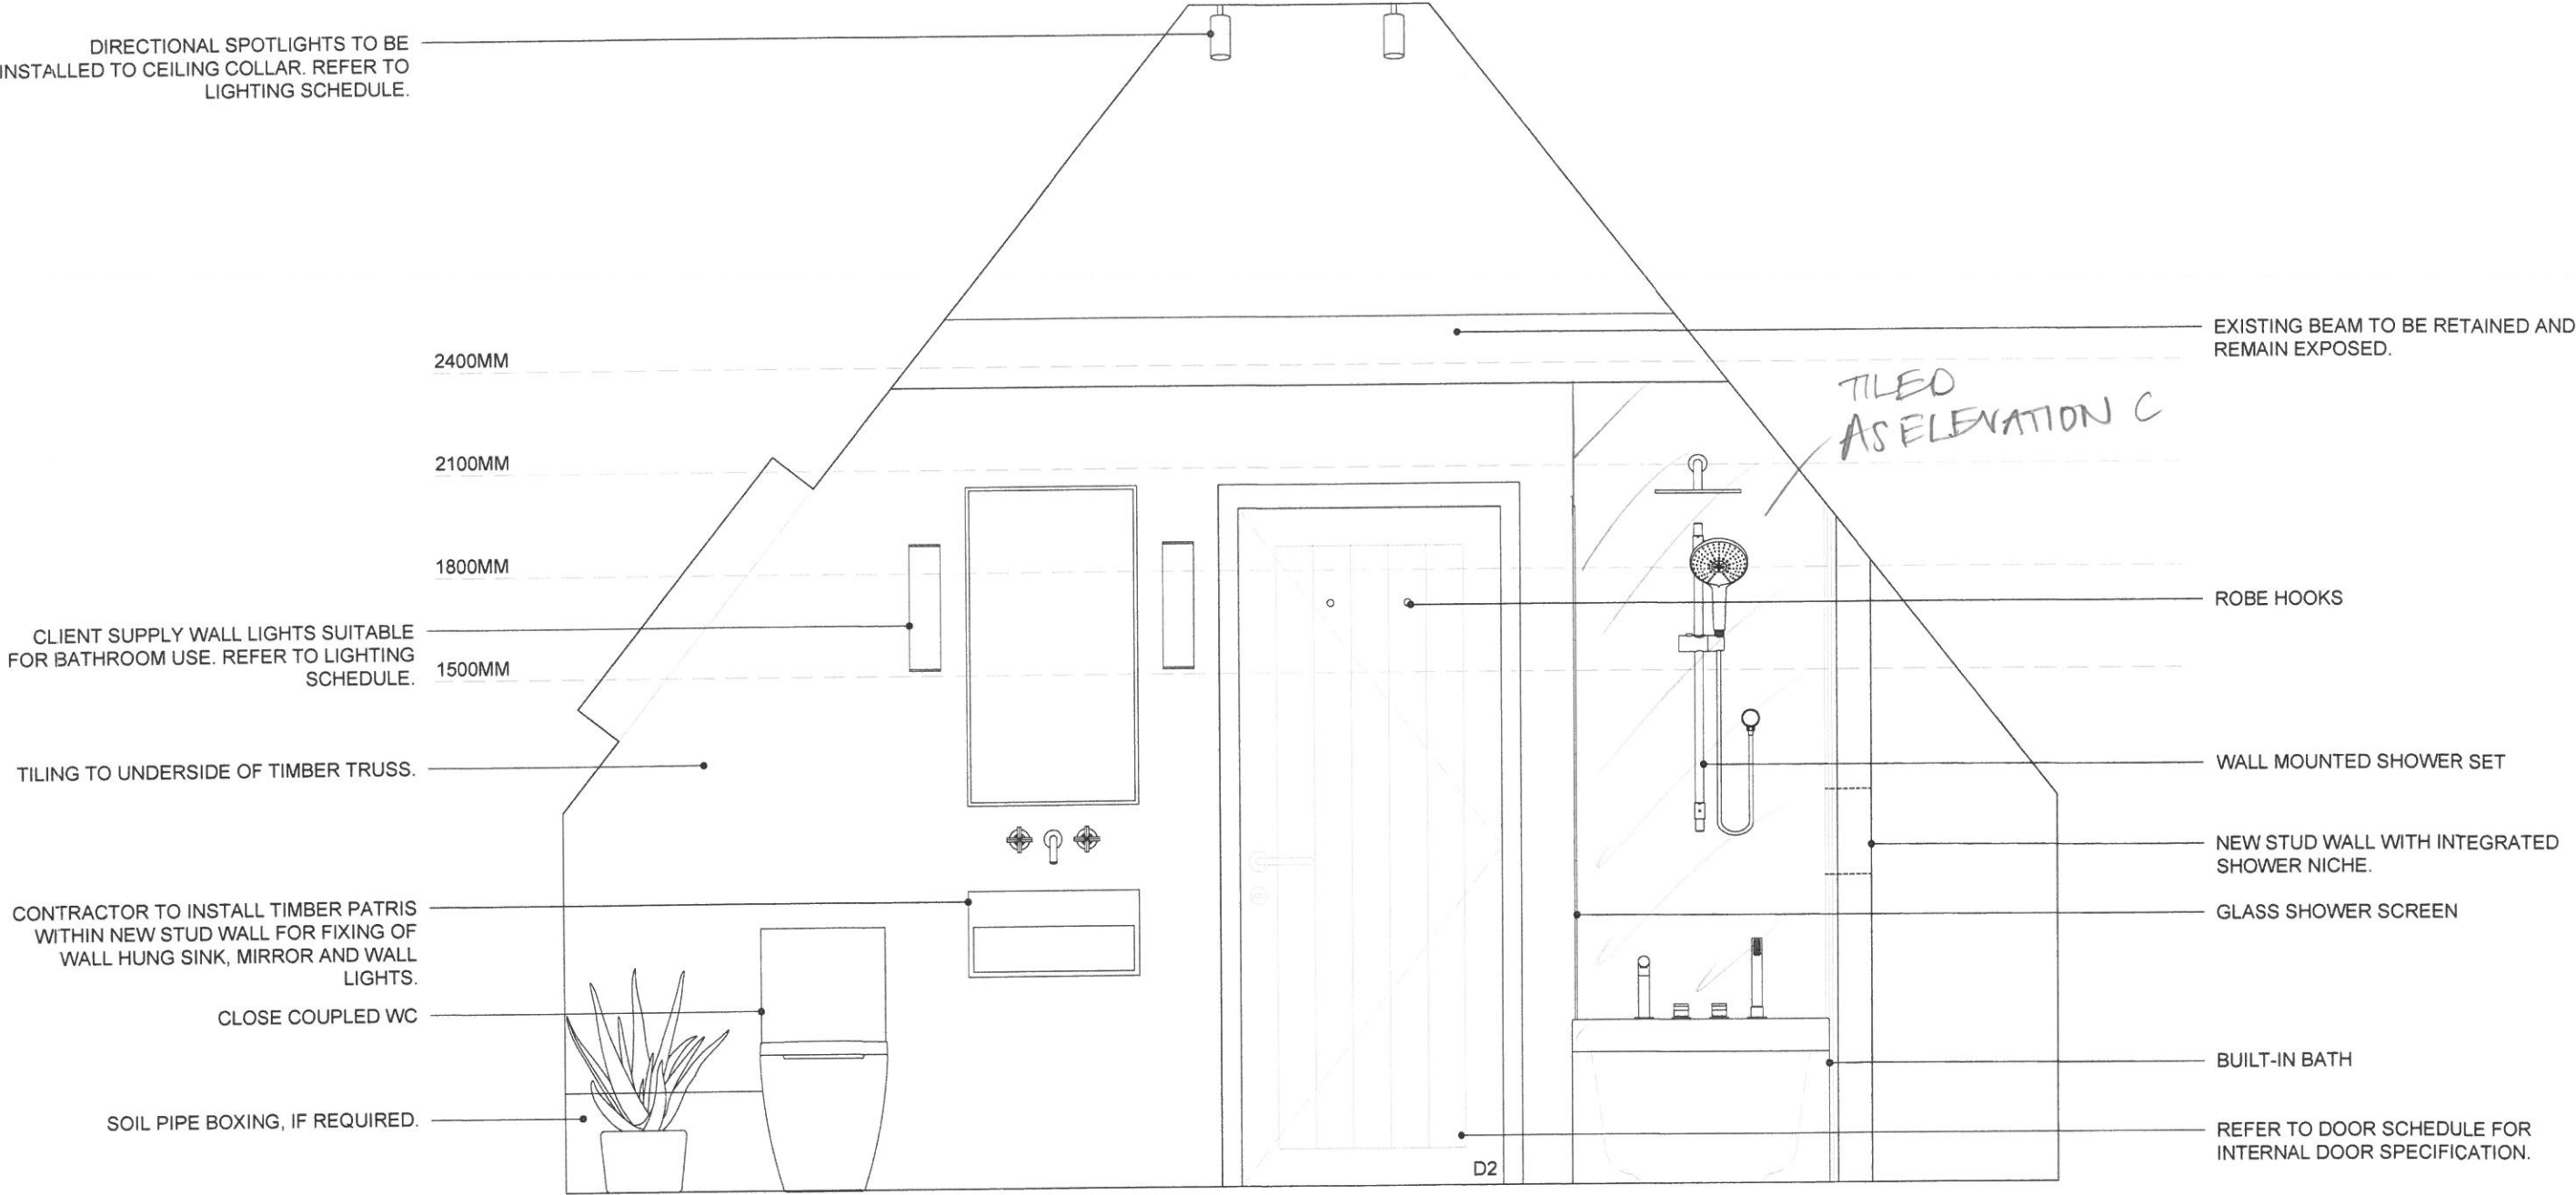


GUEST BEDROOM 02 ENSUITE
ELEVATION B

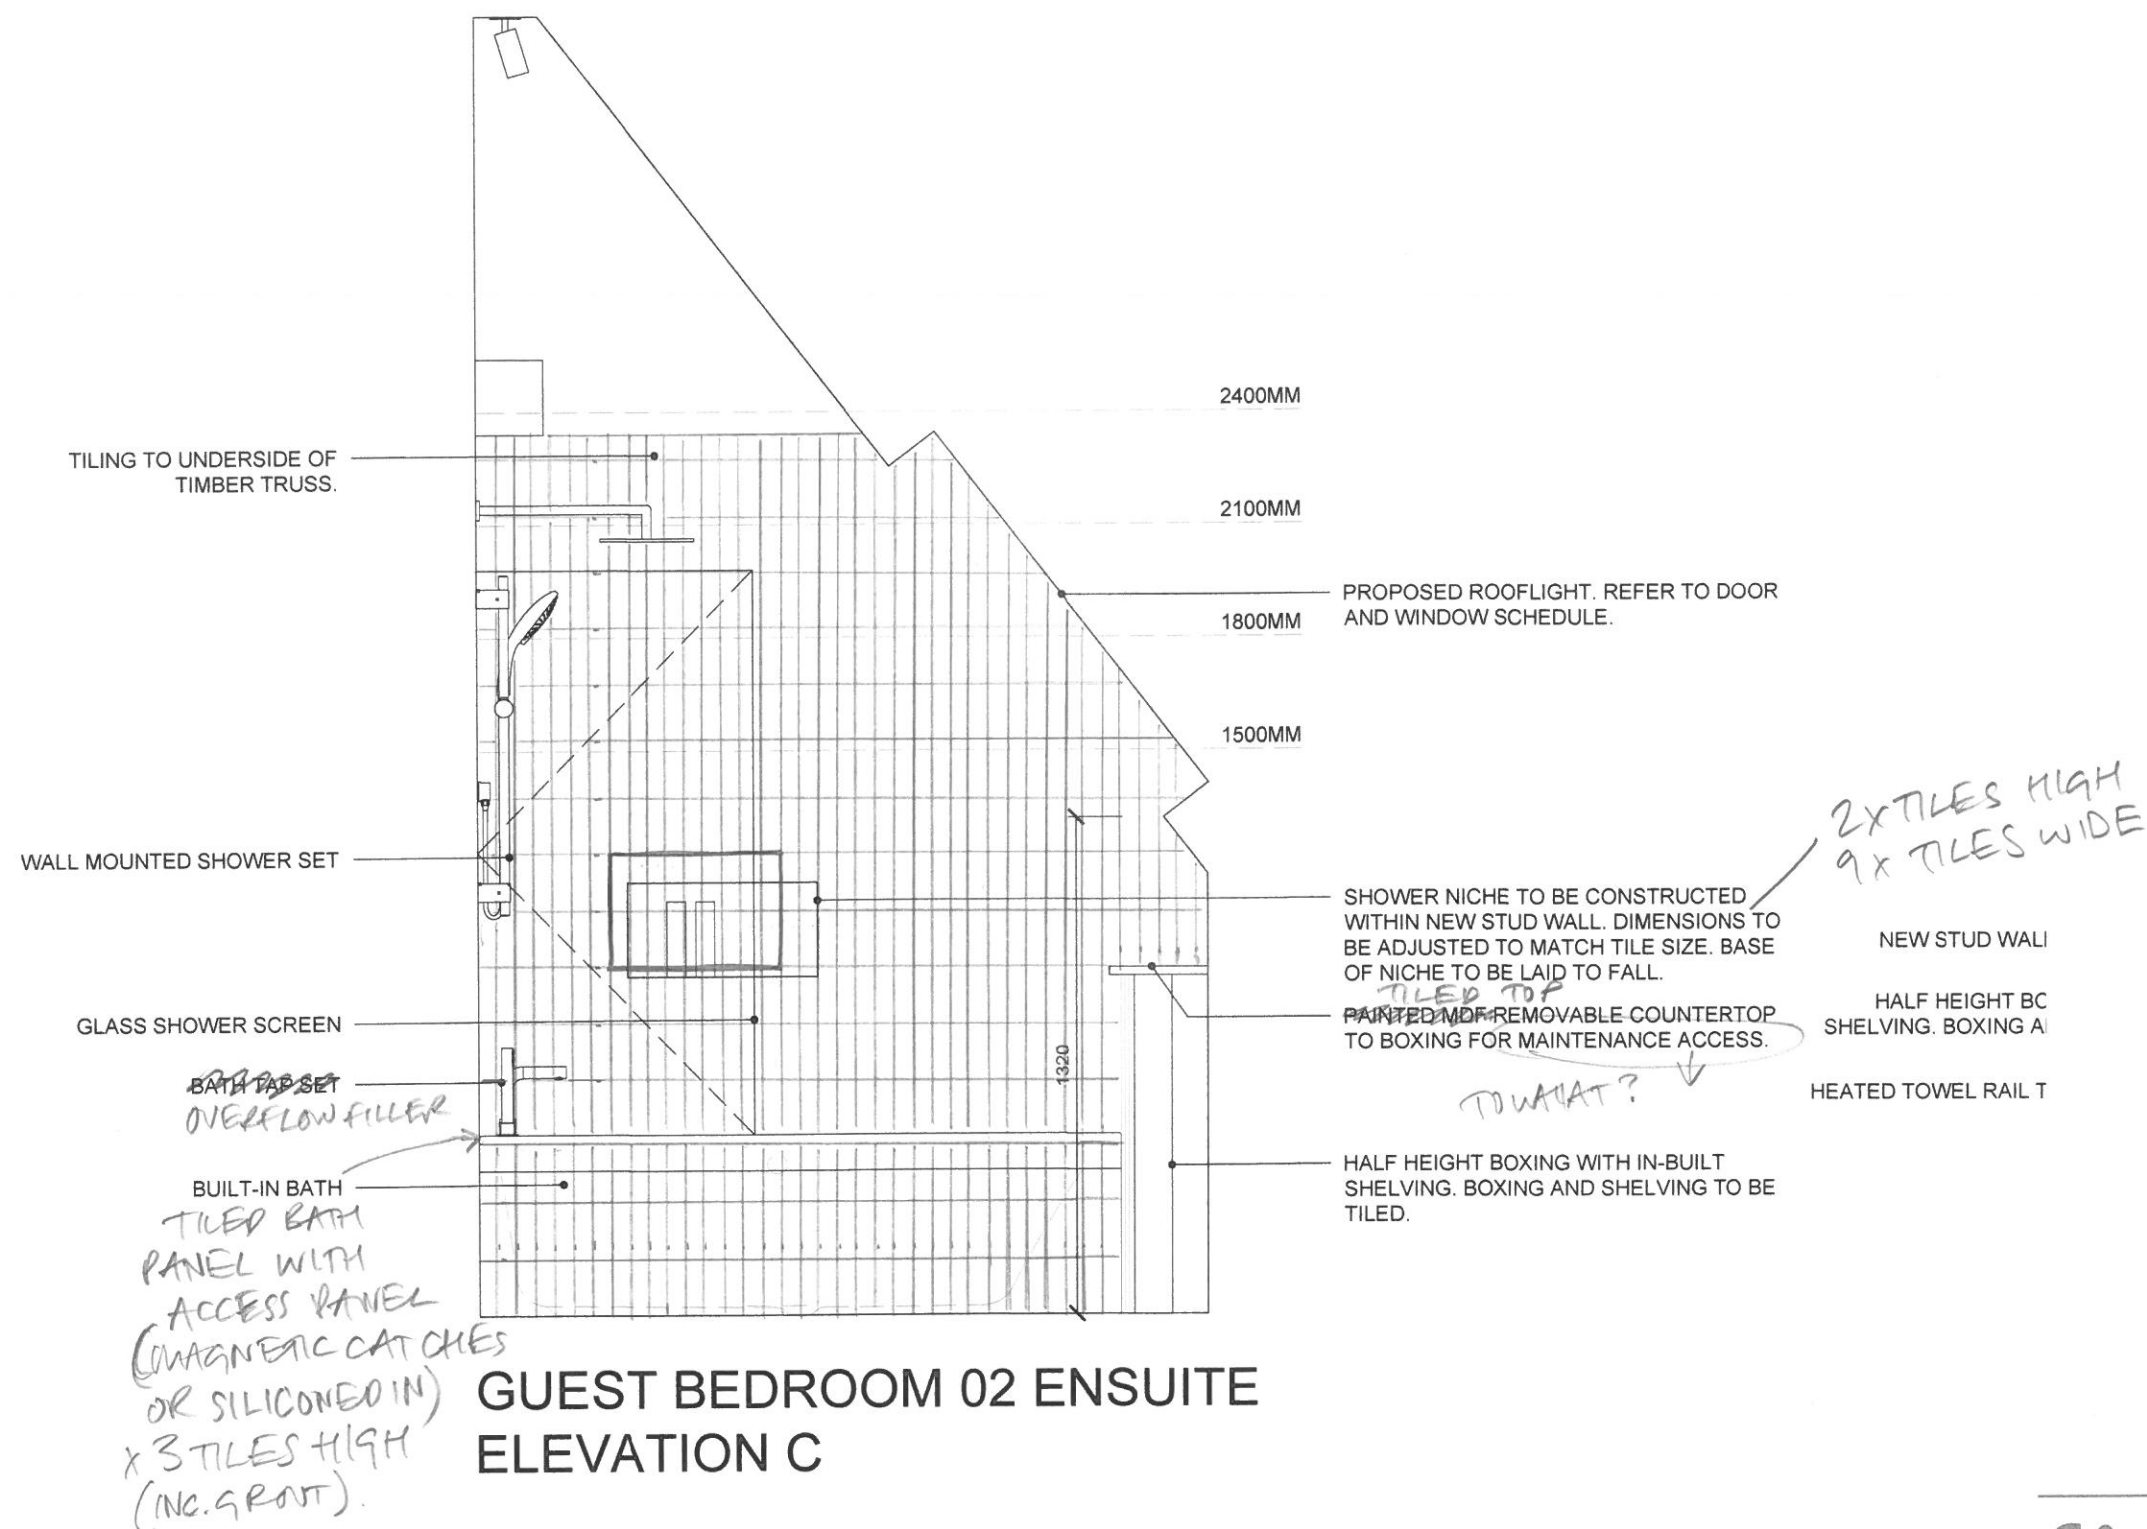

fineline

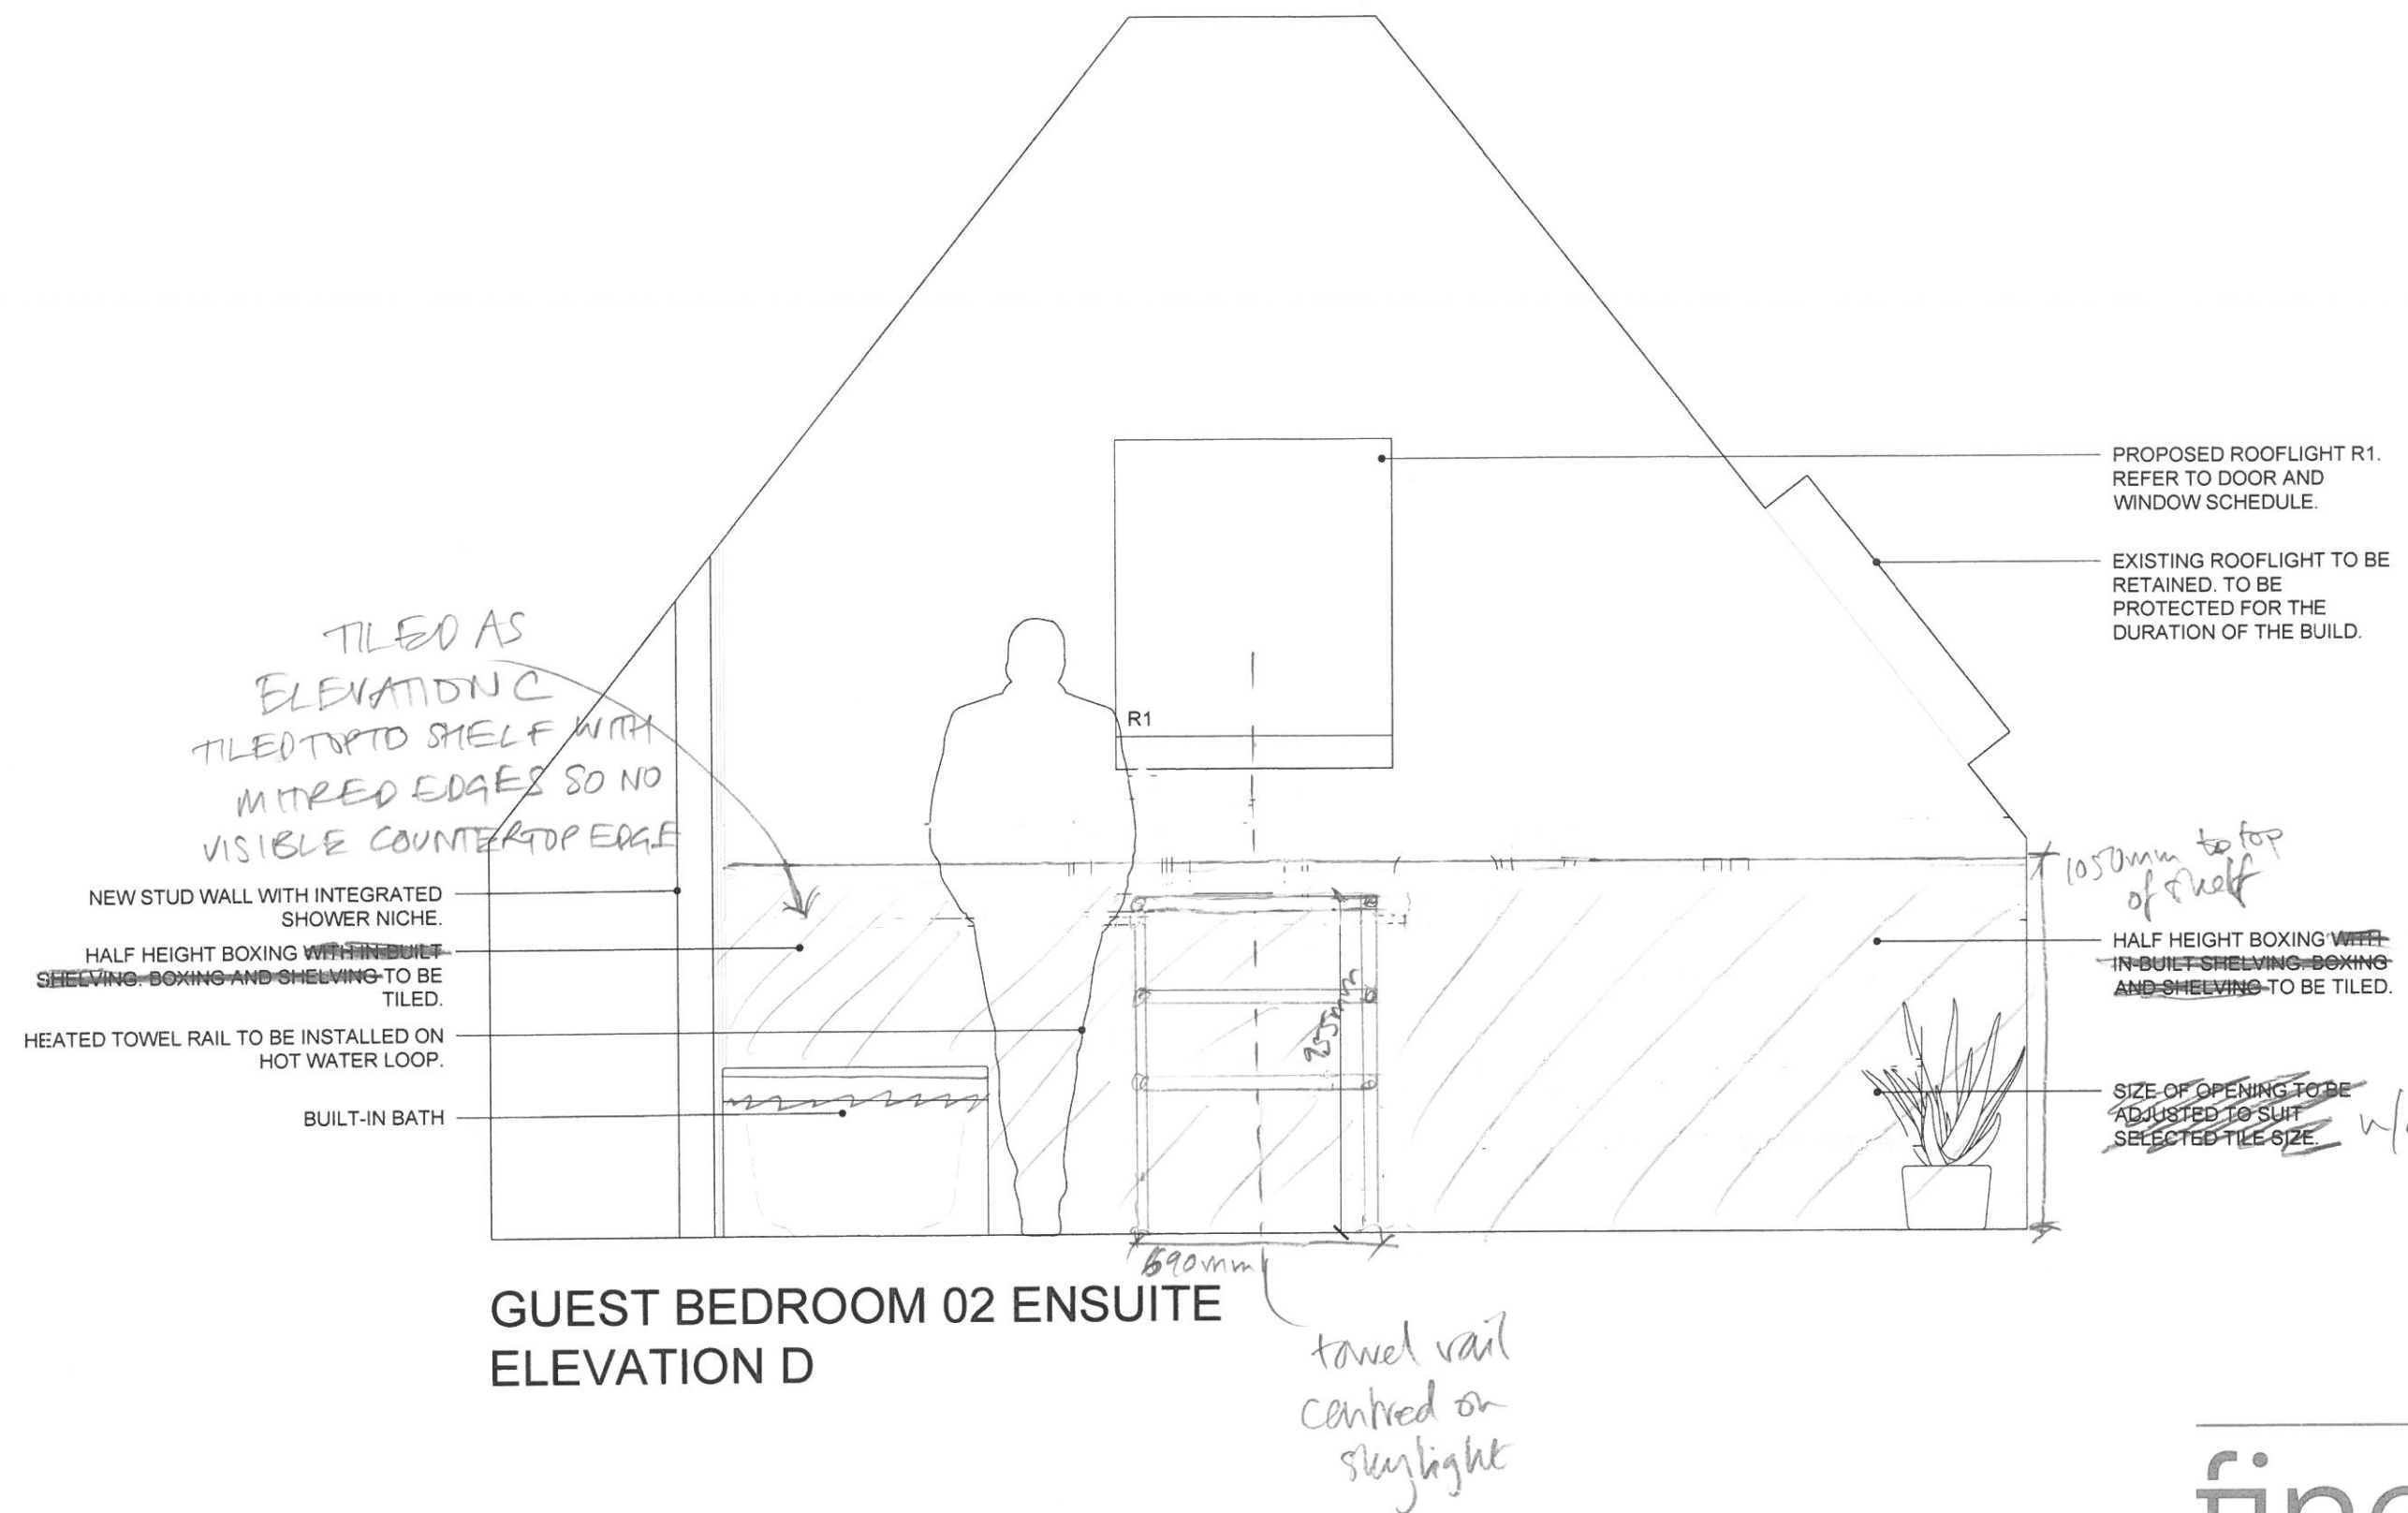

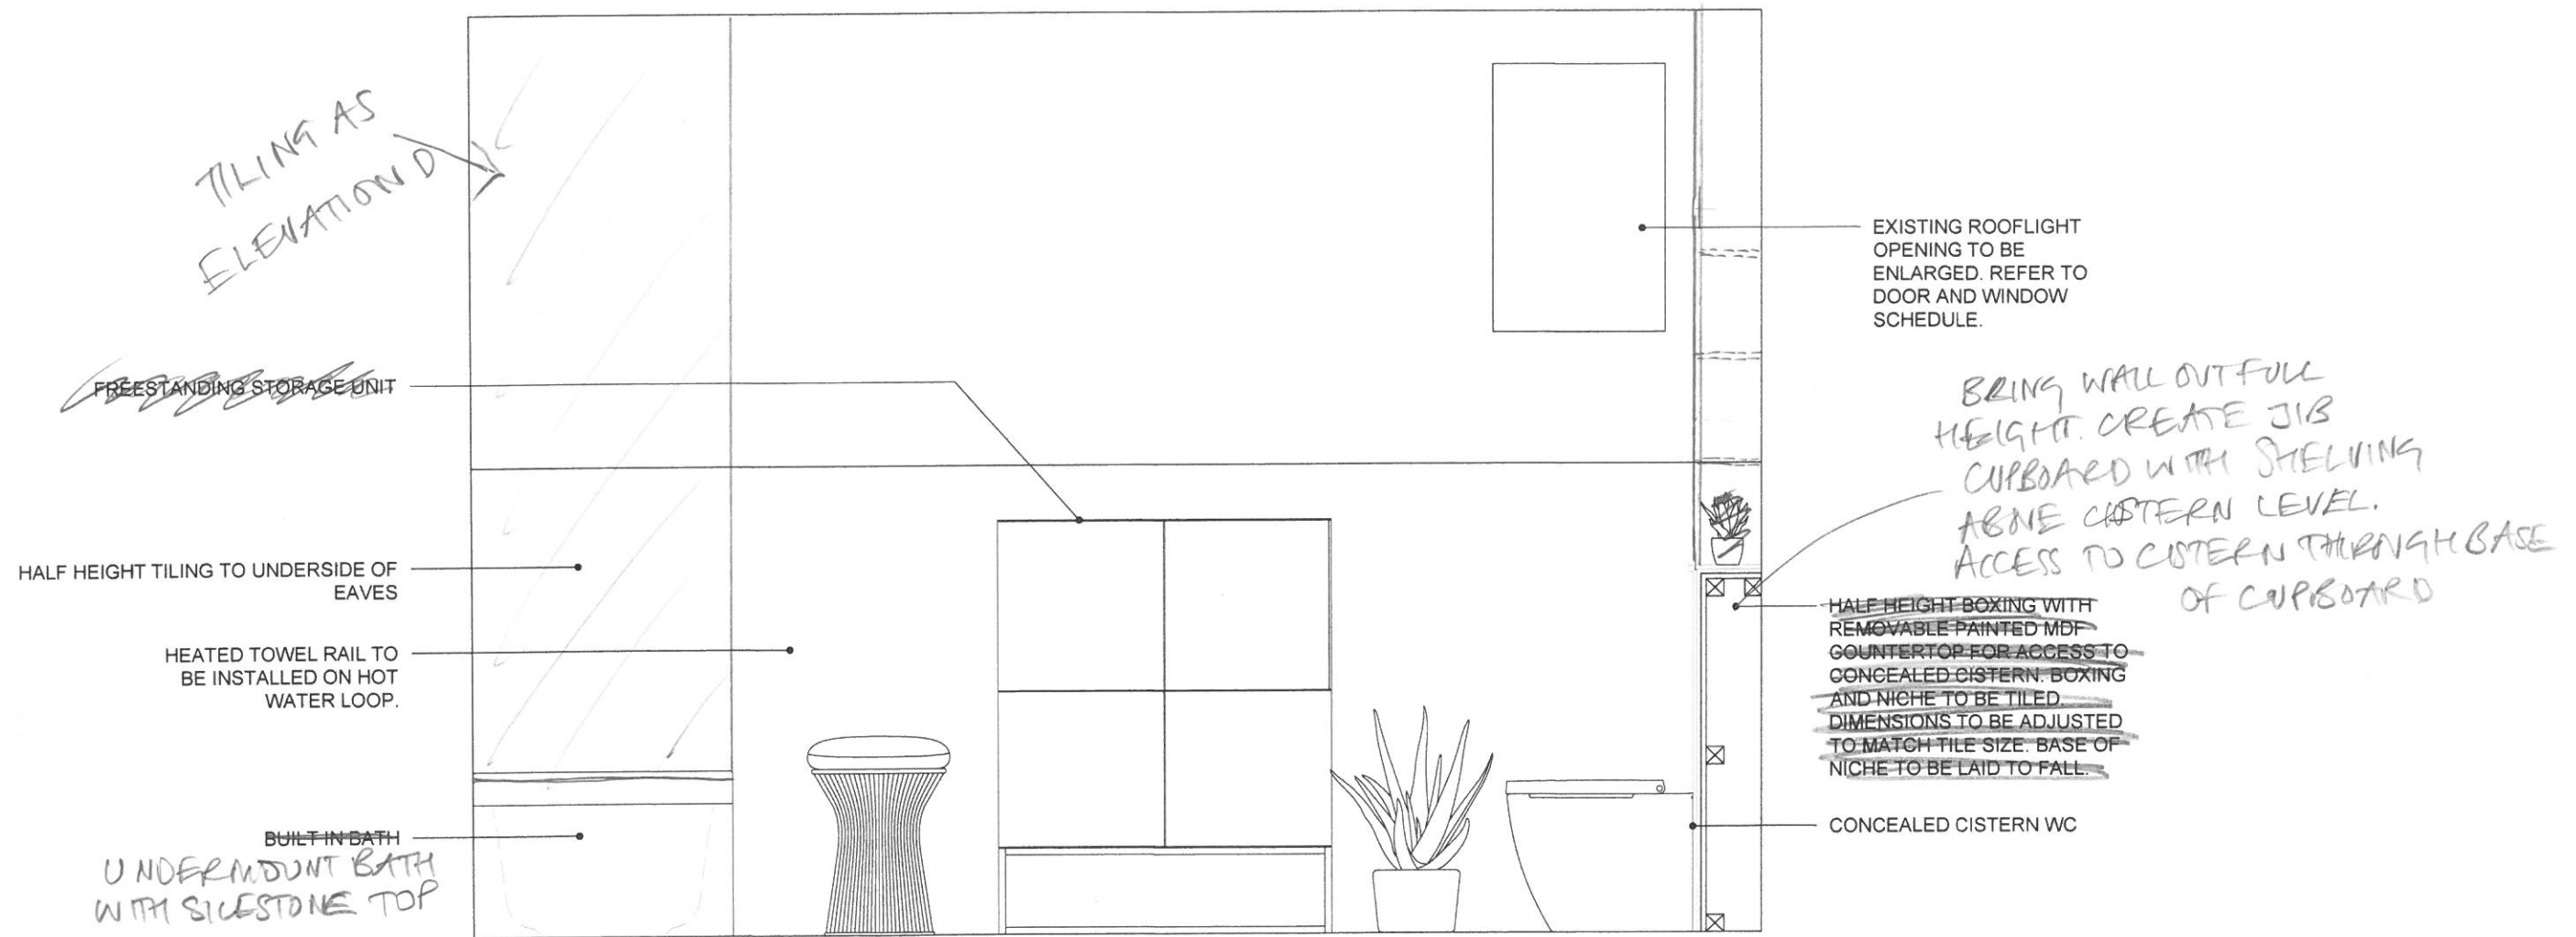

FAMILY BATHROOM
ELEVATION A



