



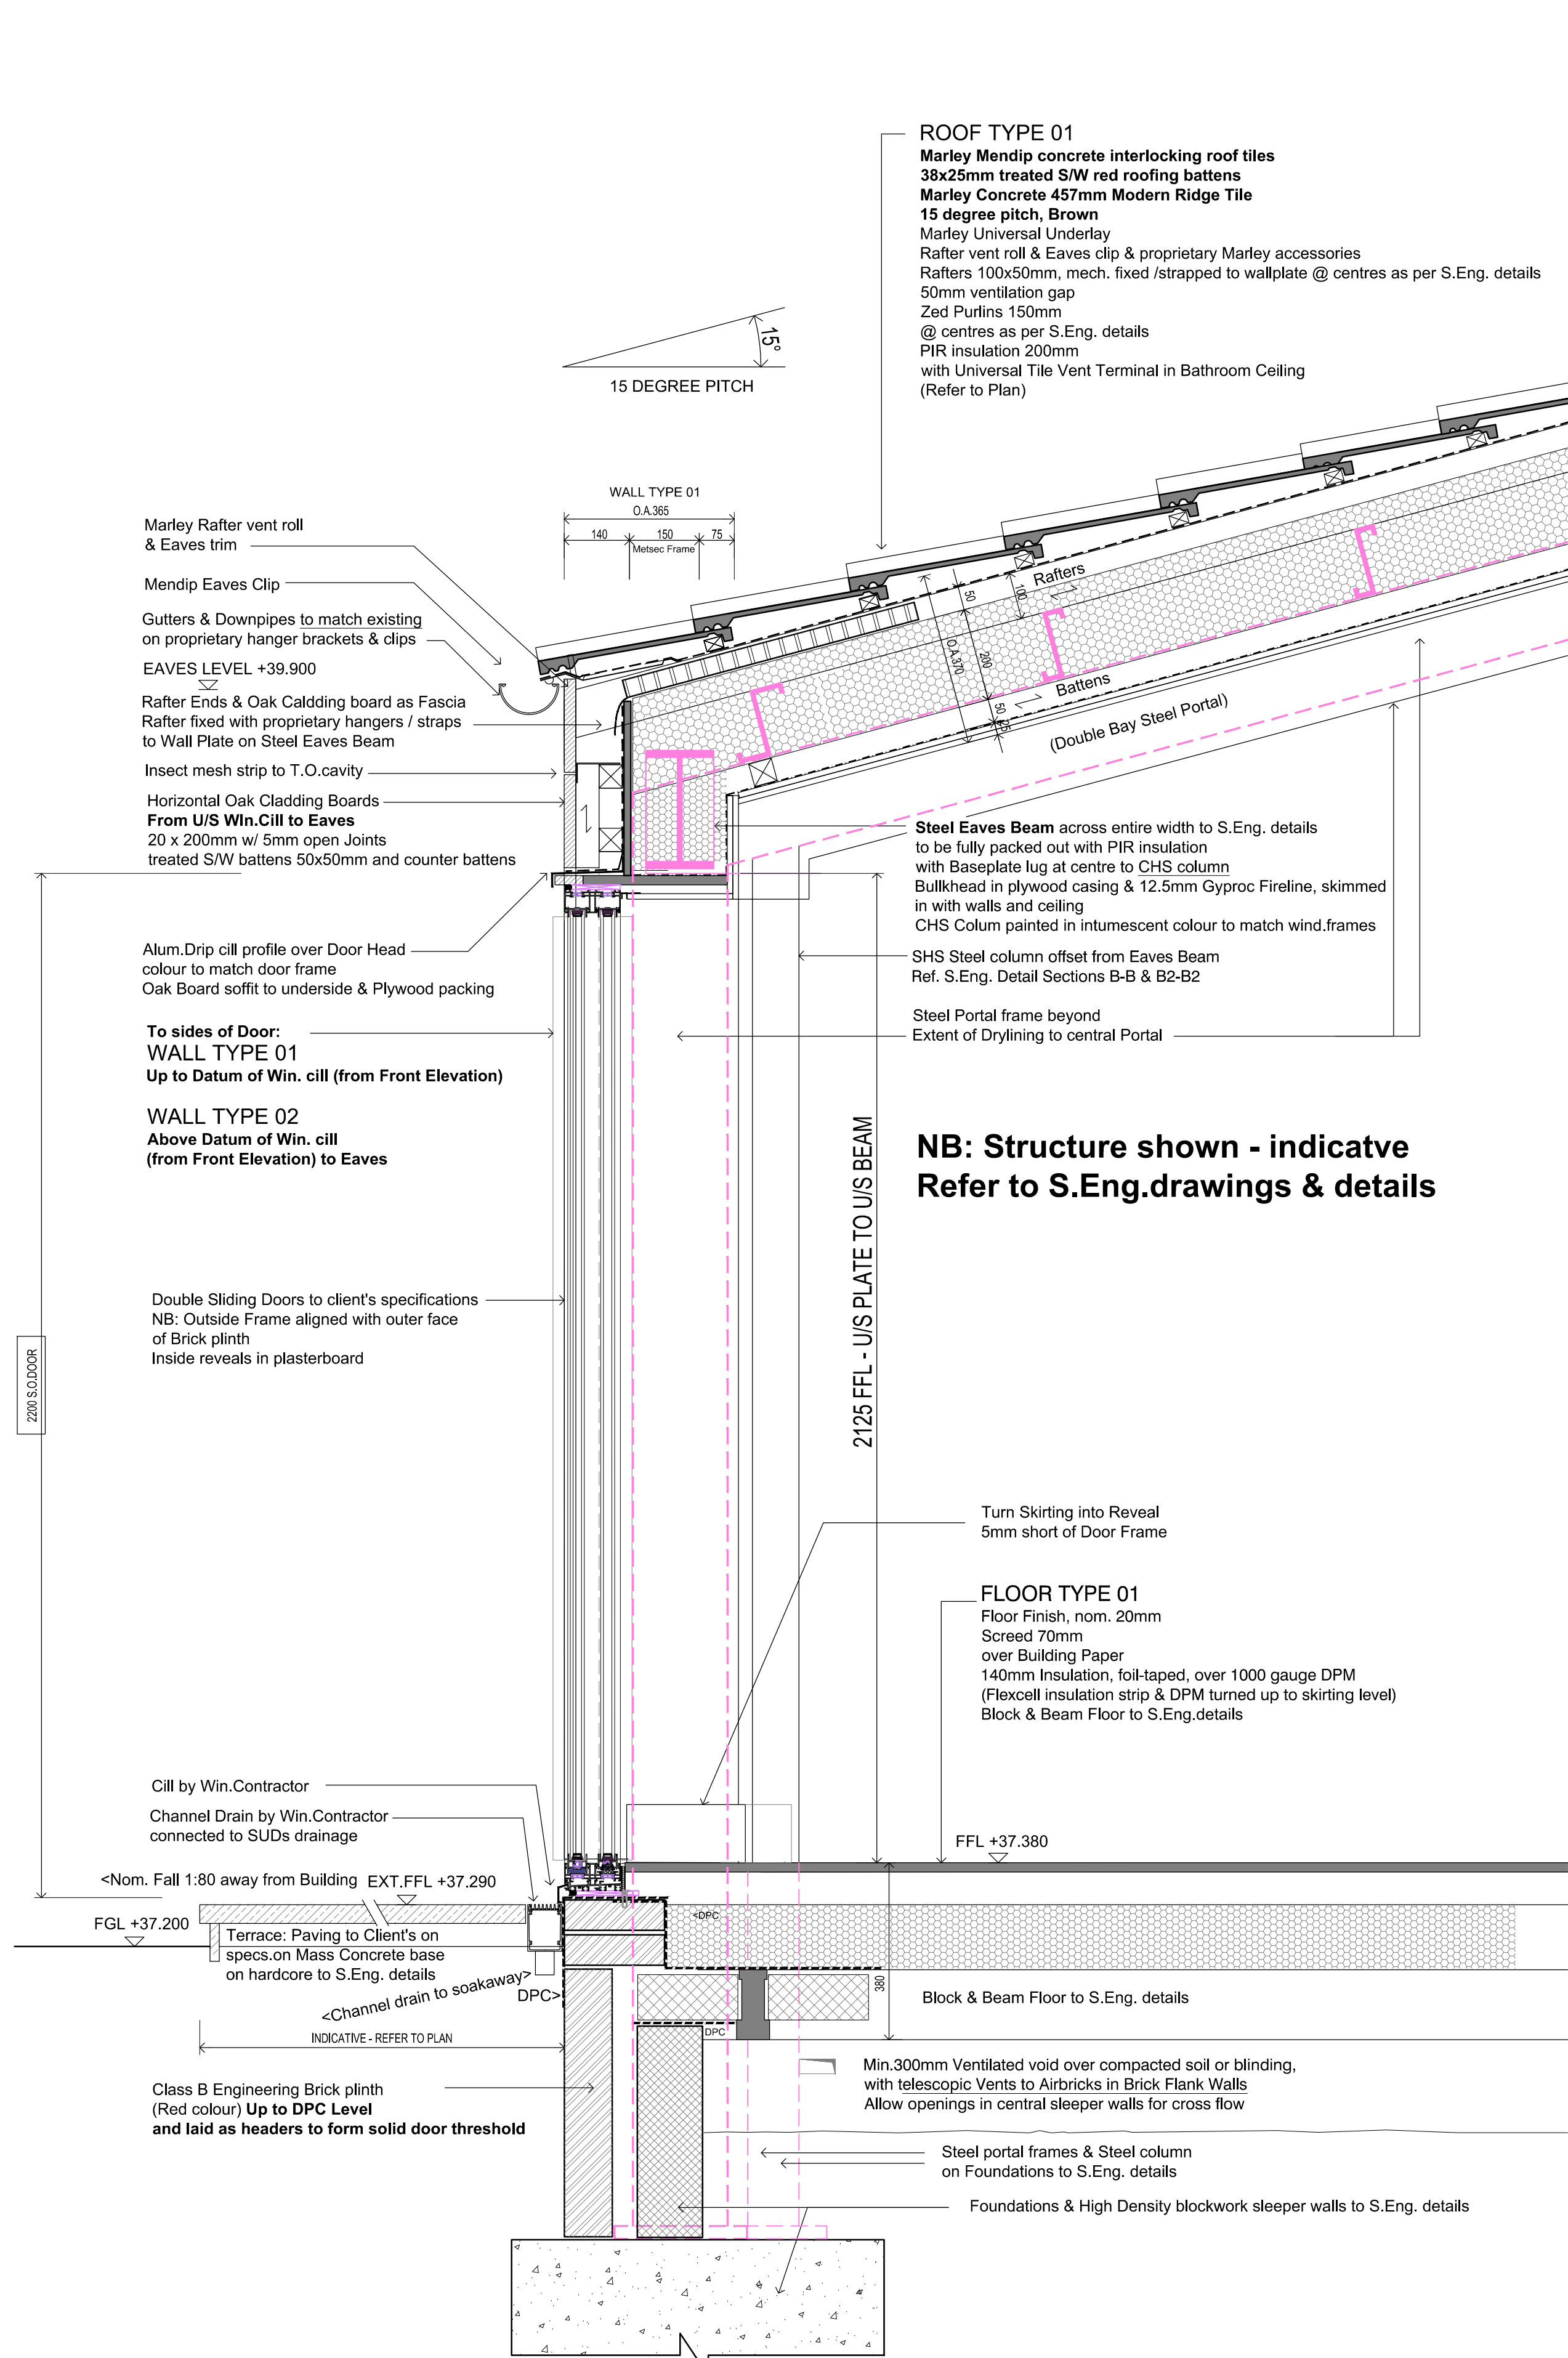

Detail Section 1
(Floor / Wall / Sliding Door Threshold & Head / Eaves)

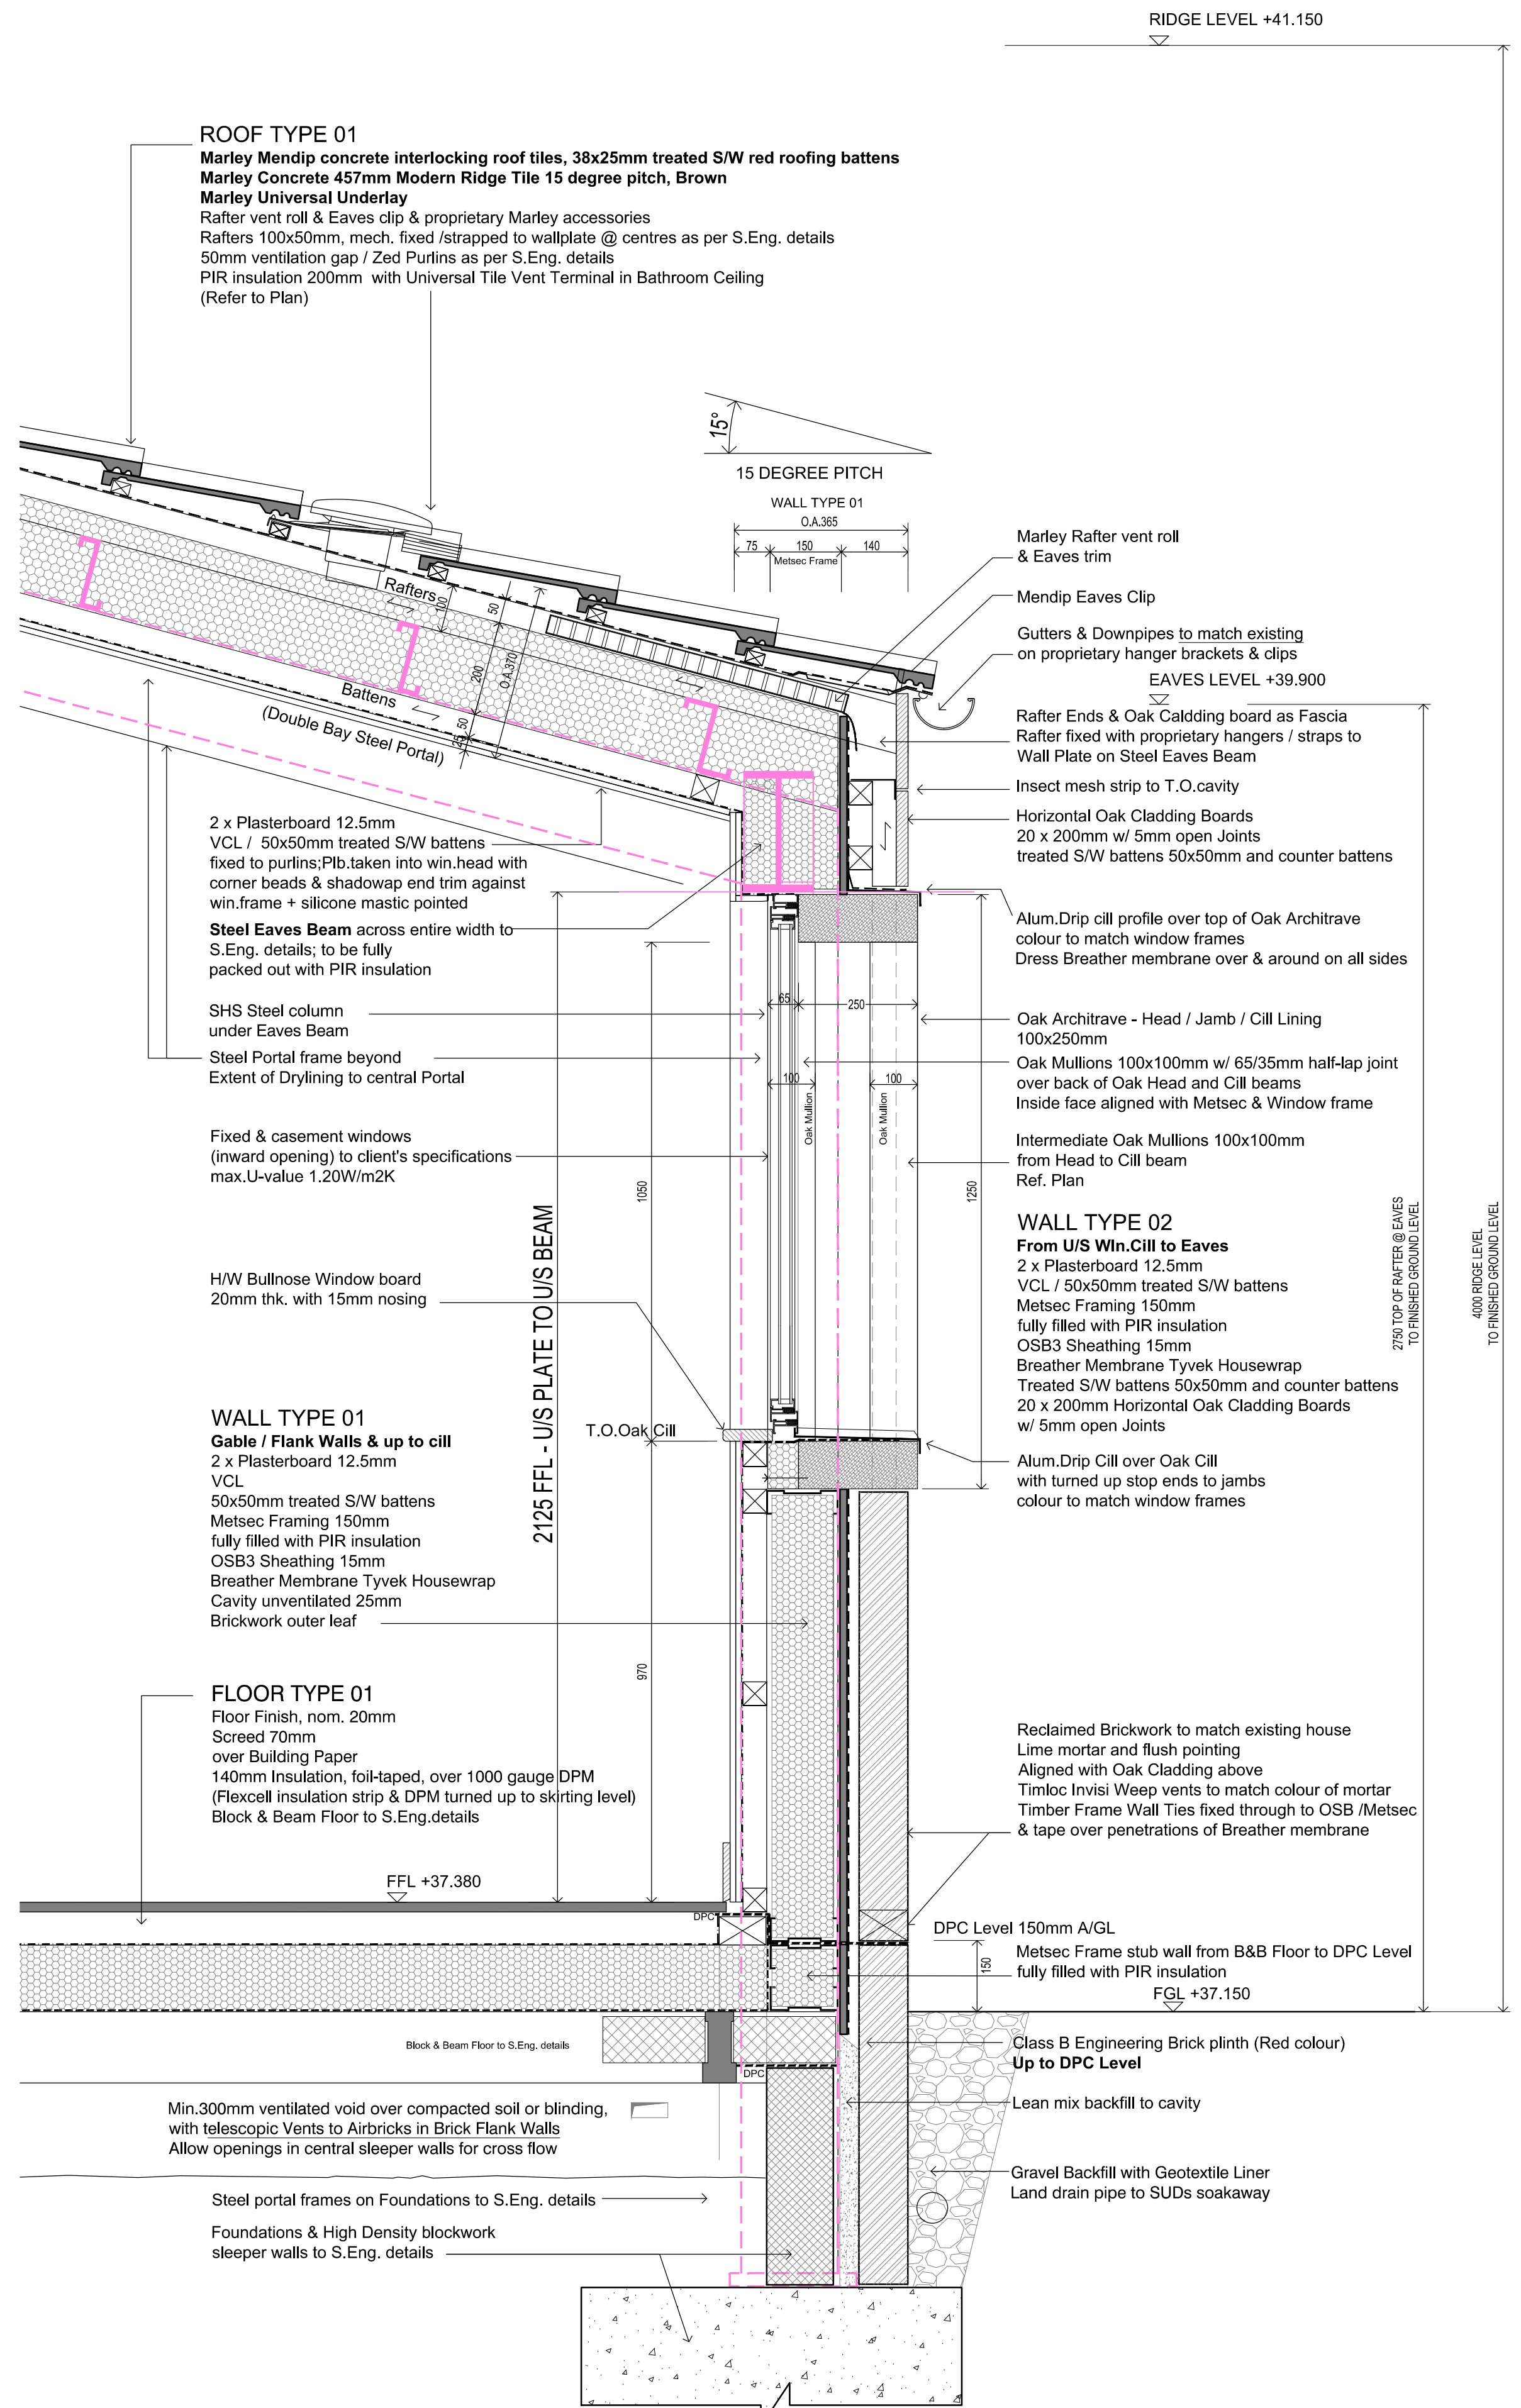

Detail Section 2
(Floor / Wall / Window Cill & Head / Eaves)

Client: Mr & Mrs M. French

Project: Oak Lodge, West End
Waltham St Lawrence, RG10 0NL

Title: Side Extension
Detail Sections 1,2

Issue: Building Regulations / Tender

Scale: 1:10 @ A1

Date: November 2023

Drwg No: 2011-B-06 Rev: