



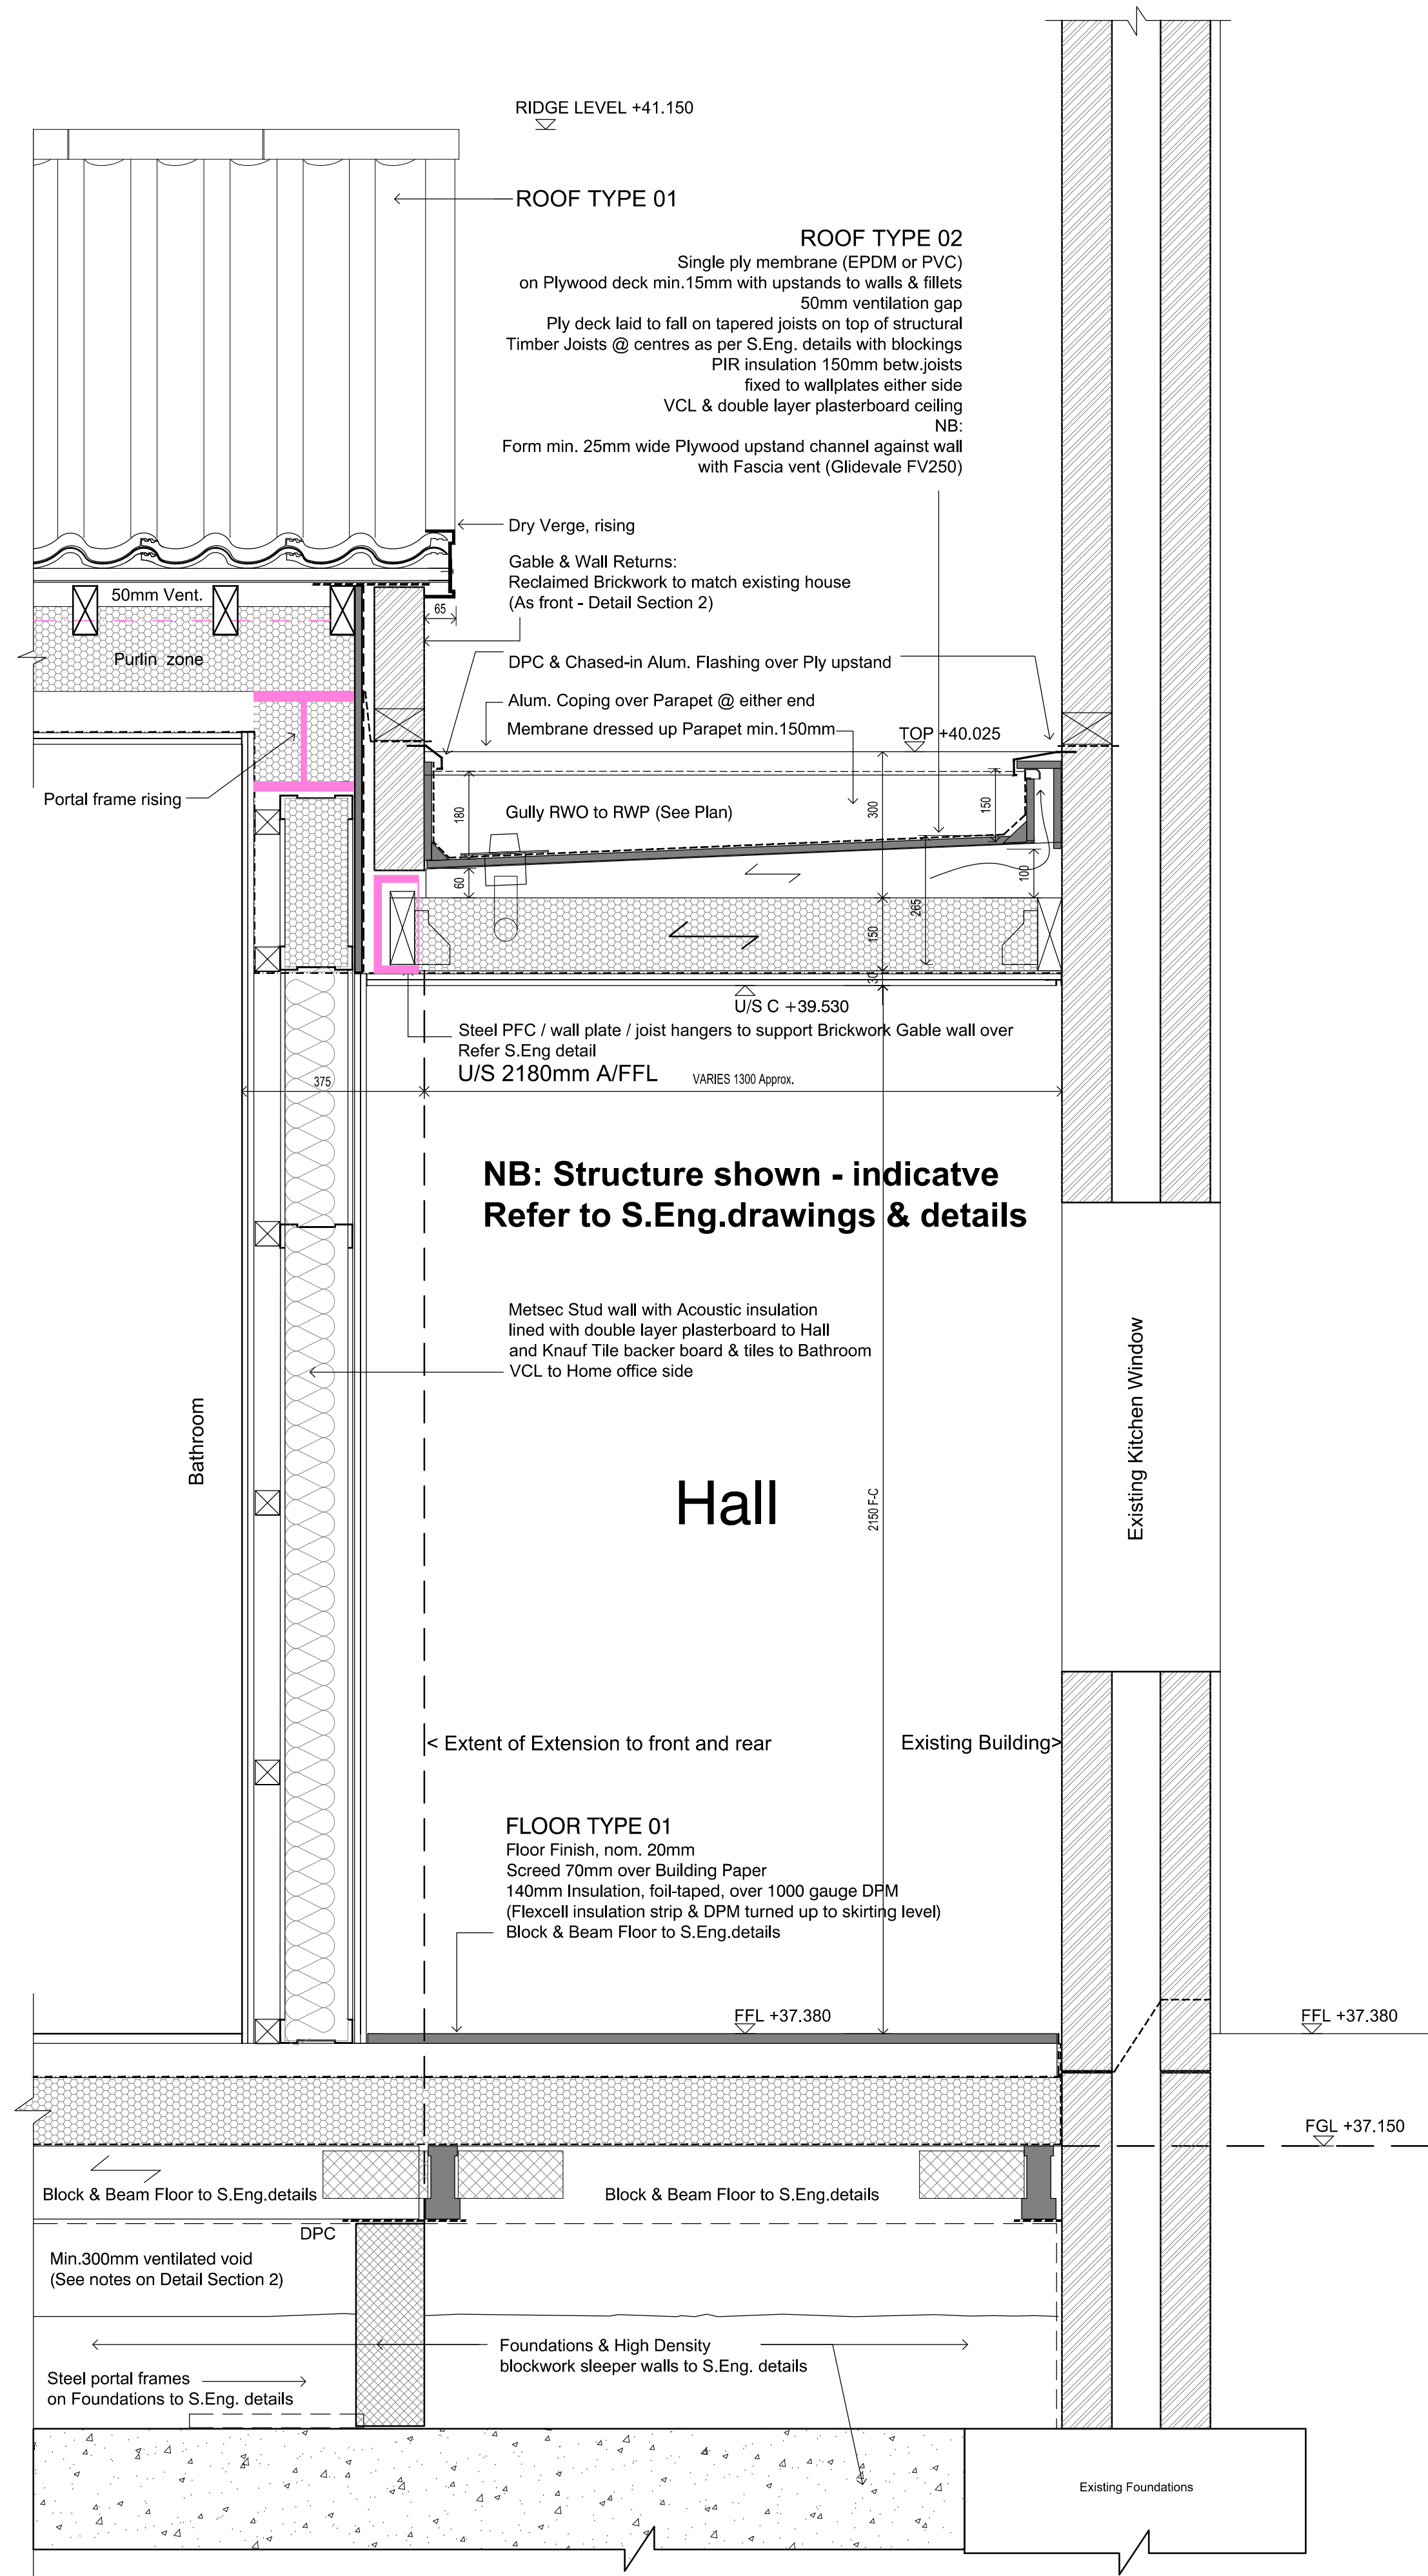

Detail Section 3
(Hall Floor / Roof / Wall Abutment)

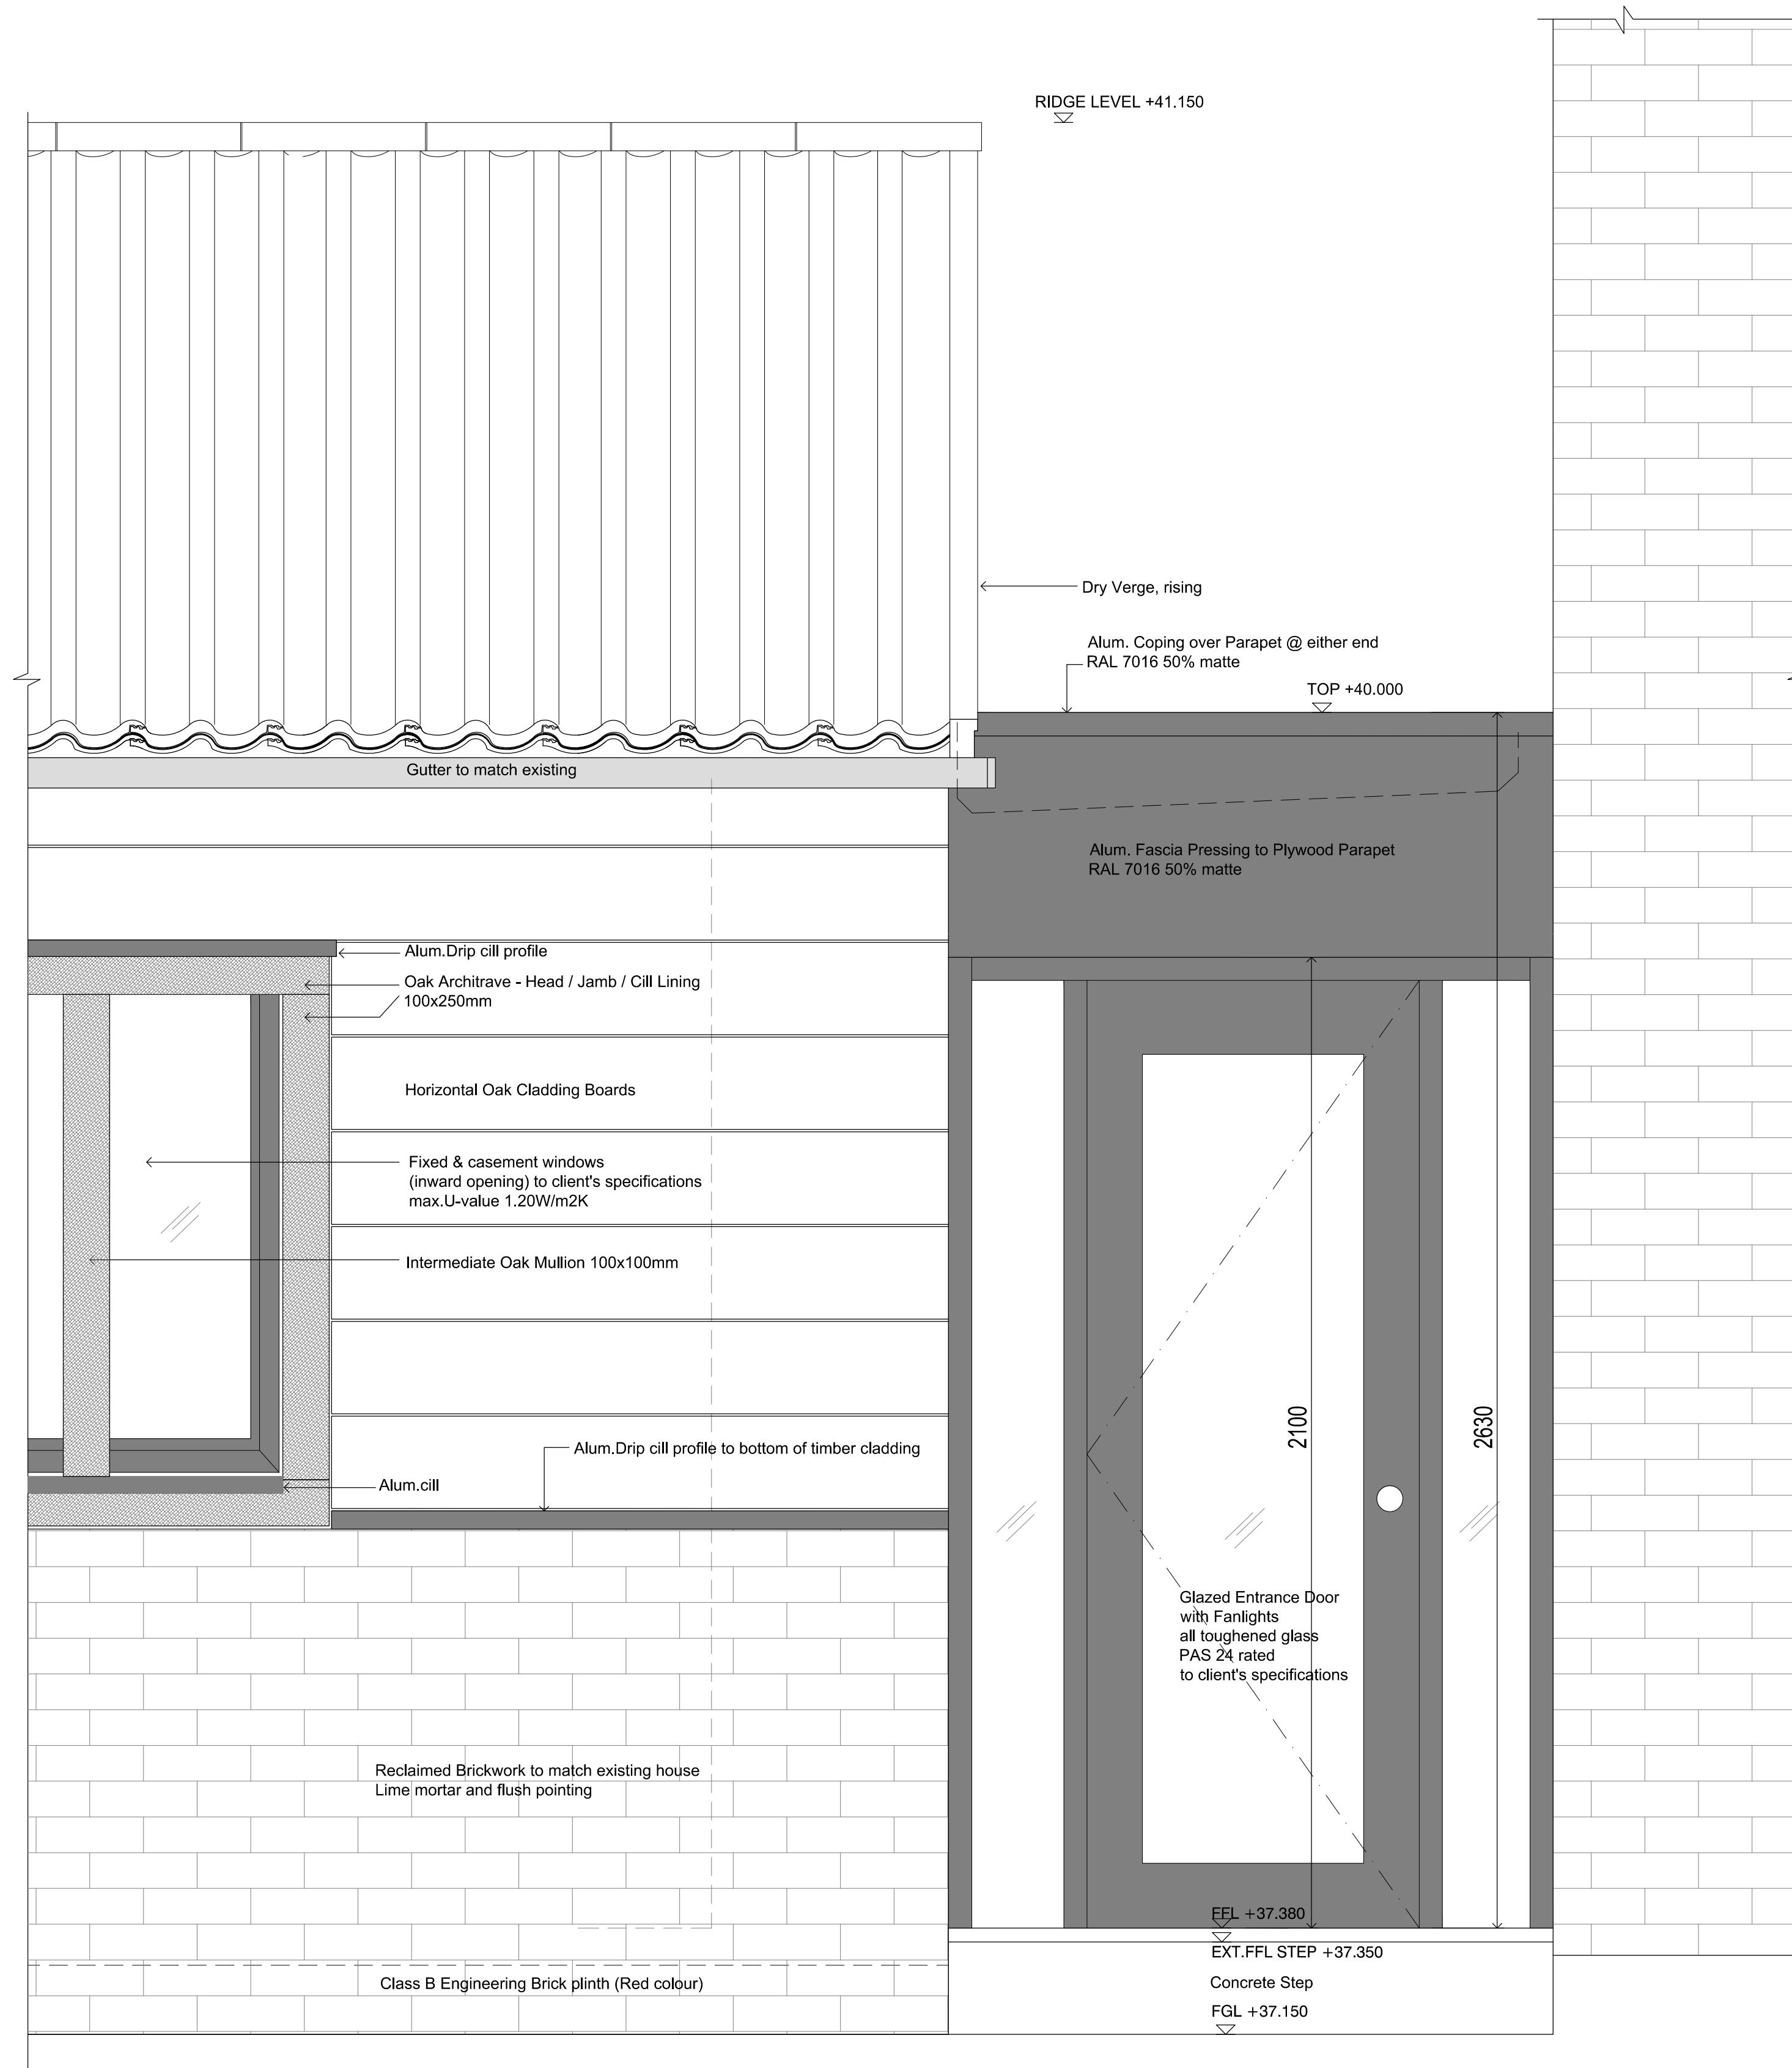

Detail Bay Elevation
Entrance Door & Rear Entrance (handed)

Legend

- New walls
- Existing walls
- Existing removed

REVISION	DATE	DETAILS
----------	------	---------

DRAWN: NH | CHECKED: NH

HAA take no responsibility for any dimensions obtained by measuring or scaling from this drawing. All dimensions are in millimeters, all levels are in meters, unless otherwise stated. If no dimension is given, ascertain the dimension specifically from the Architect or by site measurement. The sizing of all structural and service elements must always be checked against the relevant engineer's drawings.

ALL COPYRIGHT RESERVED ©

HEIGHWAY ASSOCIATES ARCHITECTS



HEIGHWAY ASSOCIATES ARCHITECTS

34 West Street
Marlow
Buckinghamshire
SL7 2NB

01628 483 211
mail@haa-td.co.uk

Client: Mr & Mrs M. French

Project: Oak Lodge, West End
Waltham St Lawrence, RG10 0NL

Title: Side Extension Detail Section 3
Detail Bay Elevation Entrance

Issue: Building Regulations / Tender

Scale: 1:10 @ A1

Date: November 2023

Drwg No: 2011-B-07 Rev: